


SECOND FLOOR PLAN - AS EXISTING Scale 1:100

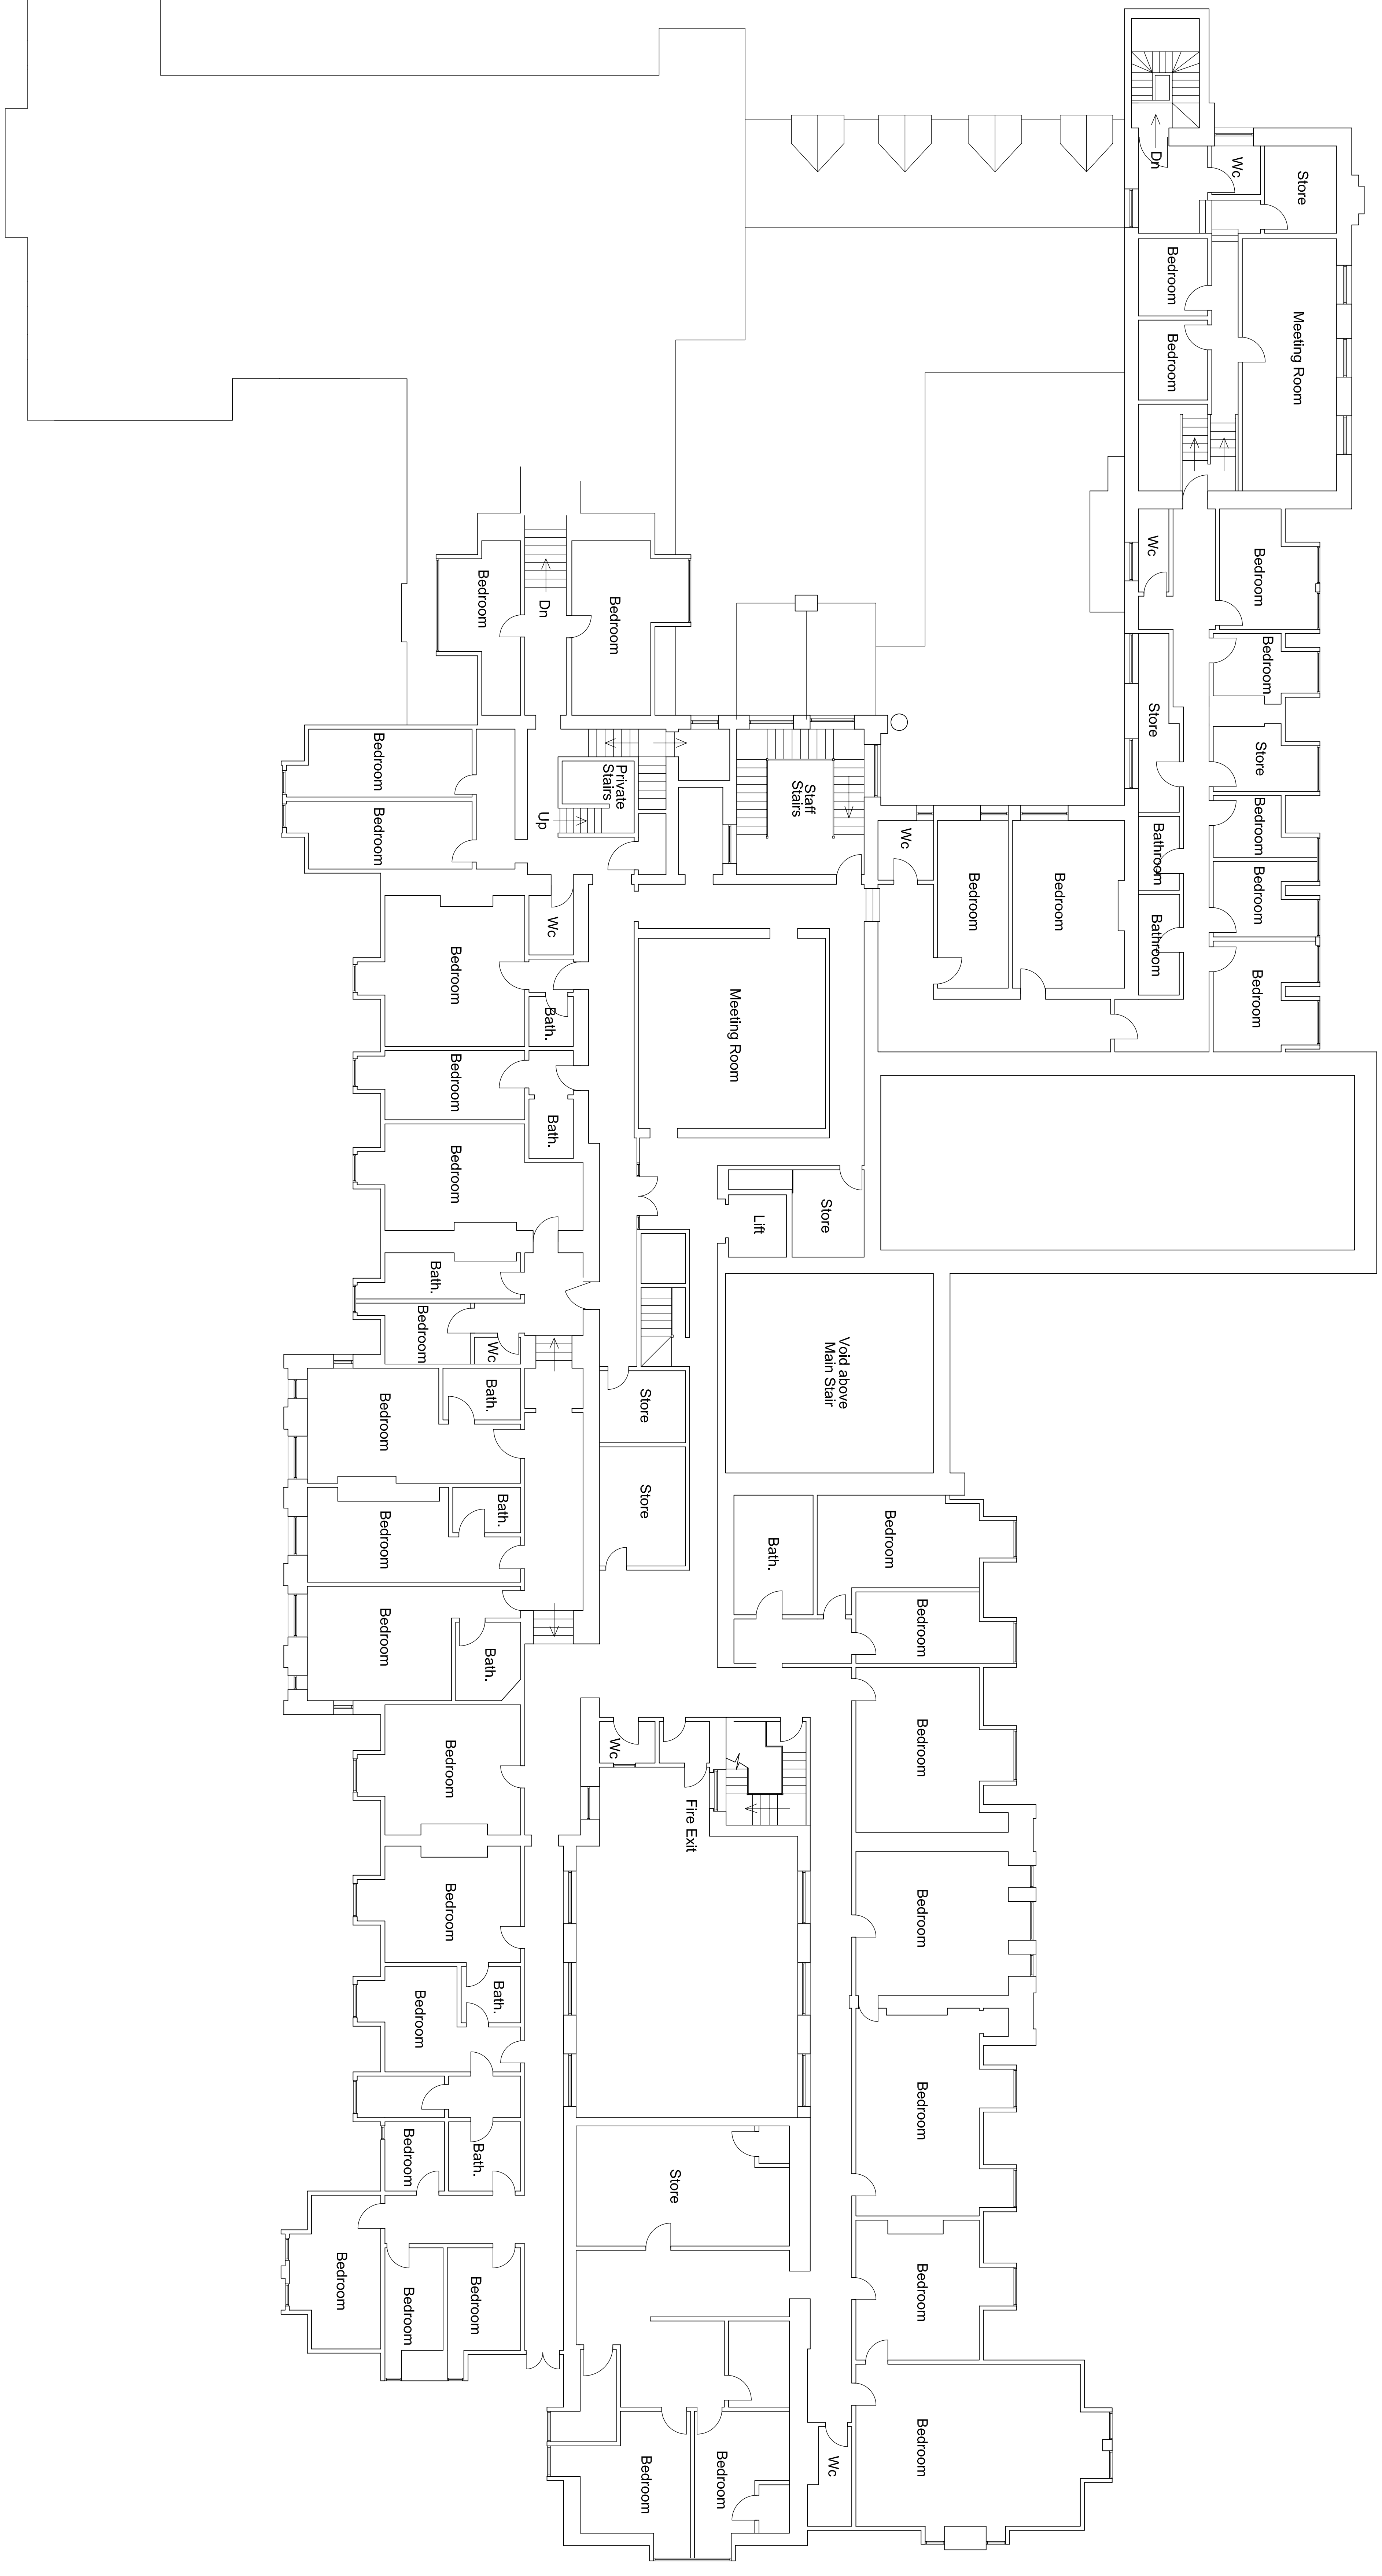

SECOND FLOOR AS EXISTING

DRAWING TITLE		DRAWING NO.	
Manston House		D000	
Second floor plan - as existing			
2/28 NUMBER	DRAWING SIZE	NUMBER	REVISION
32229	A0	103	
DATE	SCALE		
01/01/08	1:1000 @ A0		
DRAWN BY	CHECKED BY		