
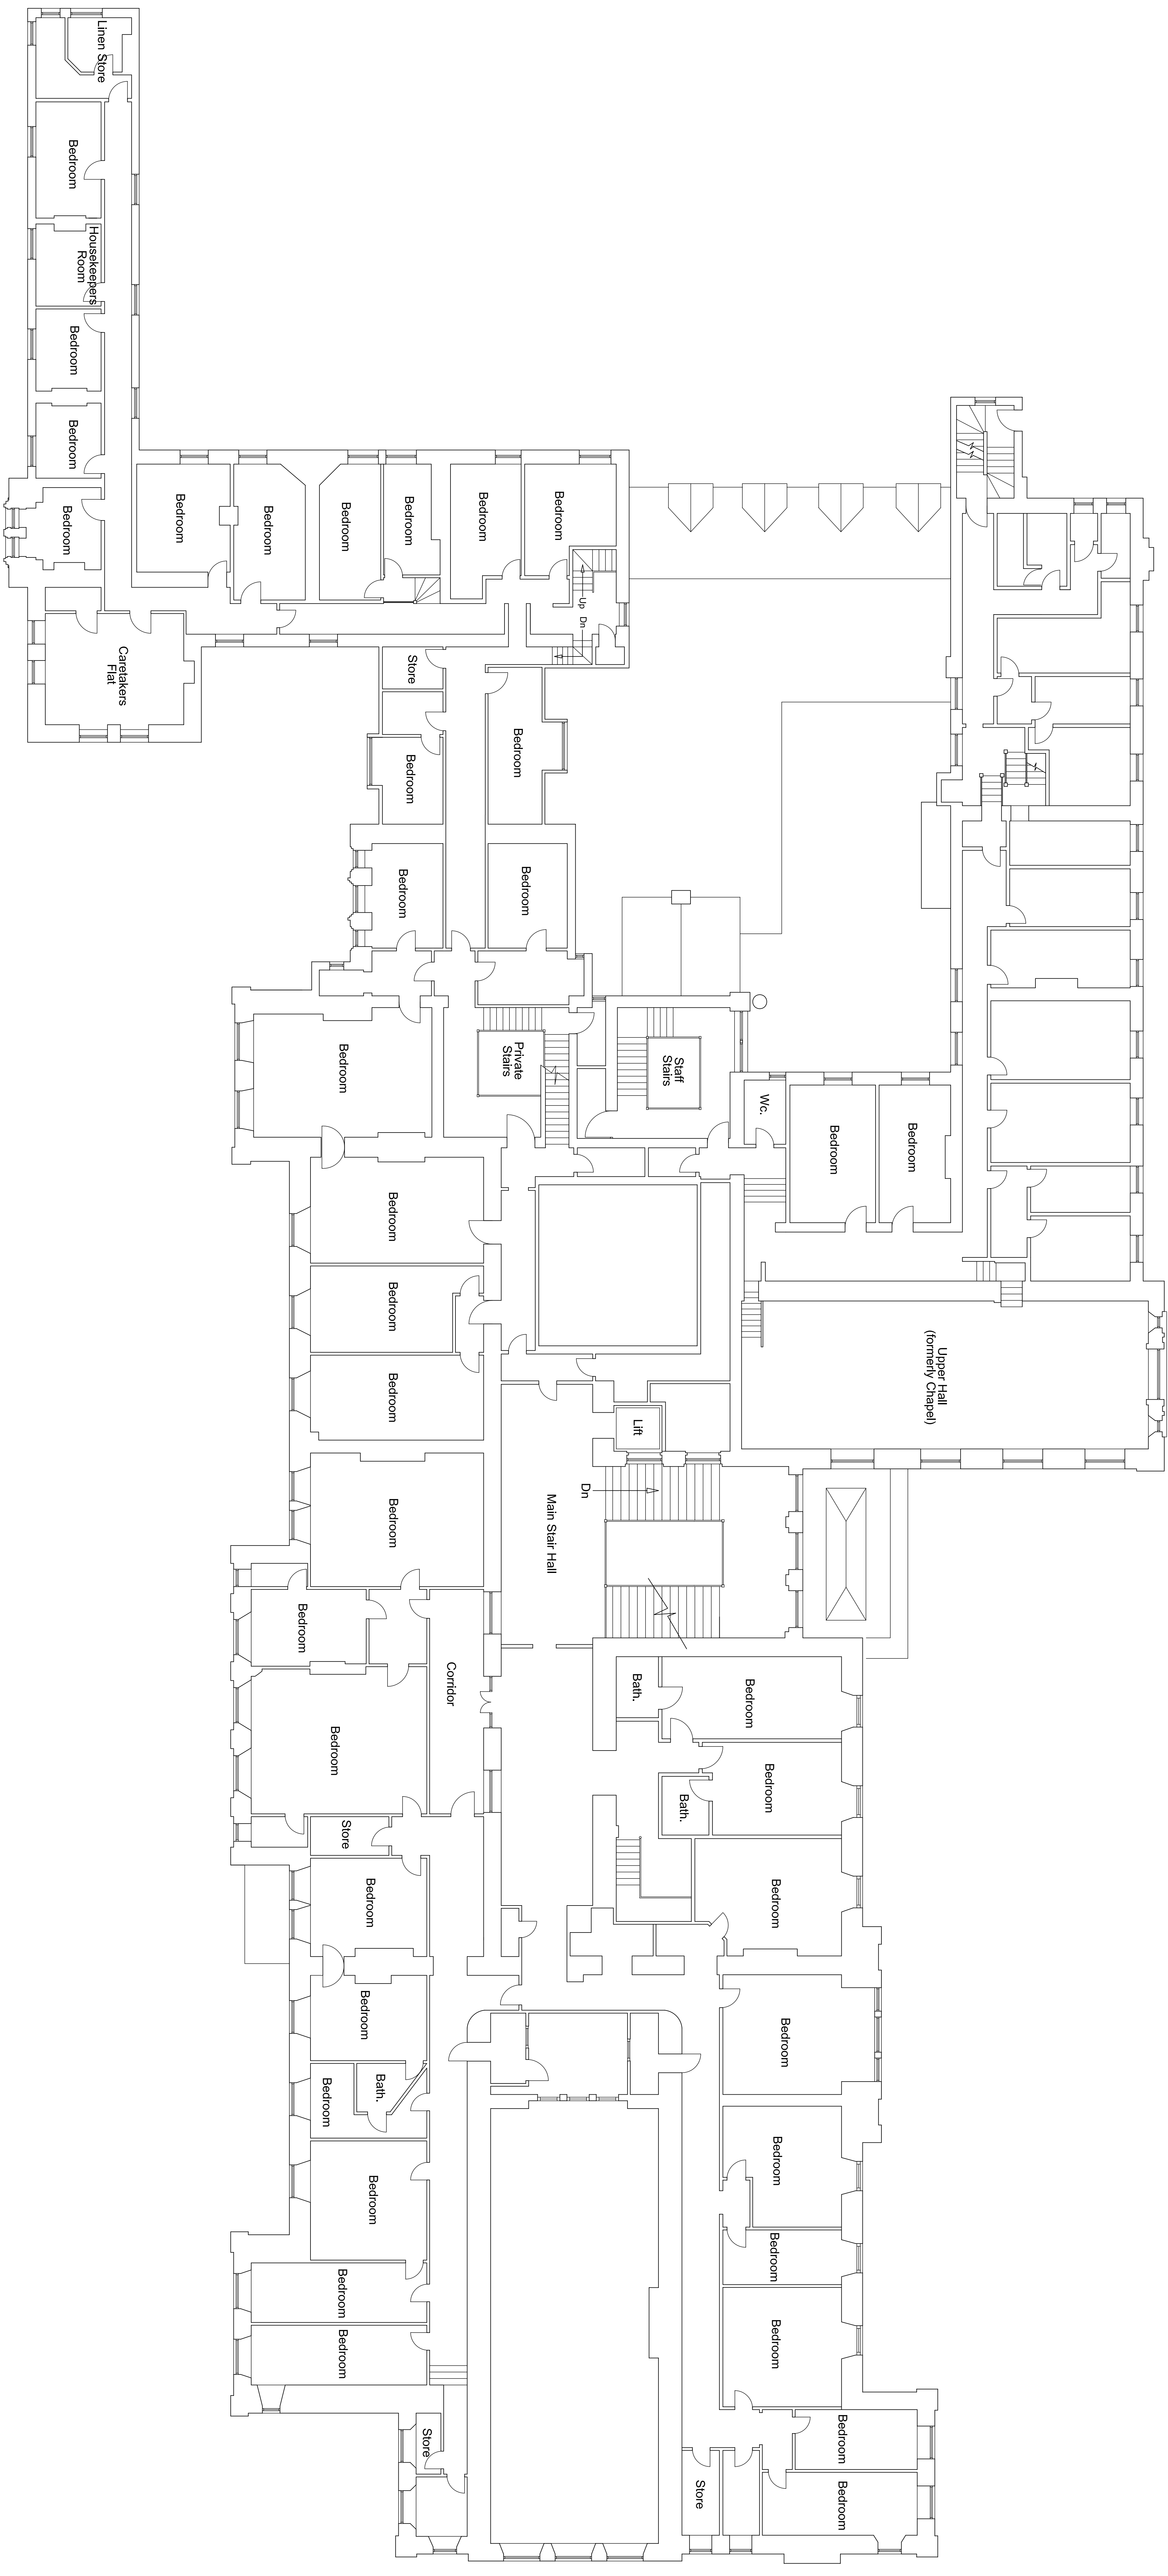


FIRST FLOOR PLAN - AS EXISTING Scale 1:100

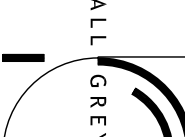

FIRST FLOOR AS EXISTING

No.	DATE	REVISION
 THE WALL, 10007 LANE, DENVER, CO 80202 TEL: 303.733.7829 FAX: 303.733.7829 EMAIL: info@hallgley.co.uk		
THIS DOCUMENT IS THE PROPERTY OF HALL GLEY ARCHITECTS. IT IS TO BE USED ONLY FOR THE PROJECT AND SITE SPECIFICALLY IDENTIFIED HEREON. IT IS NOT TO BE REPRODUCED, COPIED, OR TRANSMITTED IN ANY FORM OR BY ANY MEANS, ELECTRONIC OR MECHANICAL, INCLUDING PHOTOCOPYING, RECORDING, OR BY ANY INFORMATION STORAGE AND RETRIEVAL SYSTEM, WITHOUT THE WRITTEN PERMISSION OF HALL GLEY ARCHITECTS. ANY UNAUTHORIZED REPRODUCTION OR USE OF THIS DOCUMENT WITHOUT THE WRITTEN PERMISSION OF HALL GLEY ARCHITECTS IS STRICTLY PROHIBITED AND WILL BE CONSIDERED A VIOLATION OF THE APPLICABLE COPYRIGHT LAWS. ANY REPRODUCATION OR USE OF THIS DOCUMENT WITHOUT THE WRITTEN PERMISSION OF HALL GLEY ARCHITECTS IS STRICTLY PROHIBITED AND WILL BE CONSIDERED A VIOLATION OF THE APPLICABLE COPYRIGHT LAWS.		
PROJECT		
Derbyshire Investments Ltd Conversion of Kinnel Hall Kinnel, Abercromby, Conwy		
DRAWING TITLE		
Mansion House First floor plan - as existing		
NO. NUMBER	DRAWING SIZE	NUMBER REVISION
3229	A0	102
DATE	SCALE	
18.01.08	1:100 @ A0	
DRAWN BY	CHECKED BY	