


GROUND FLOOR PLAN - AS EXISTING Scale 1:100

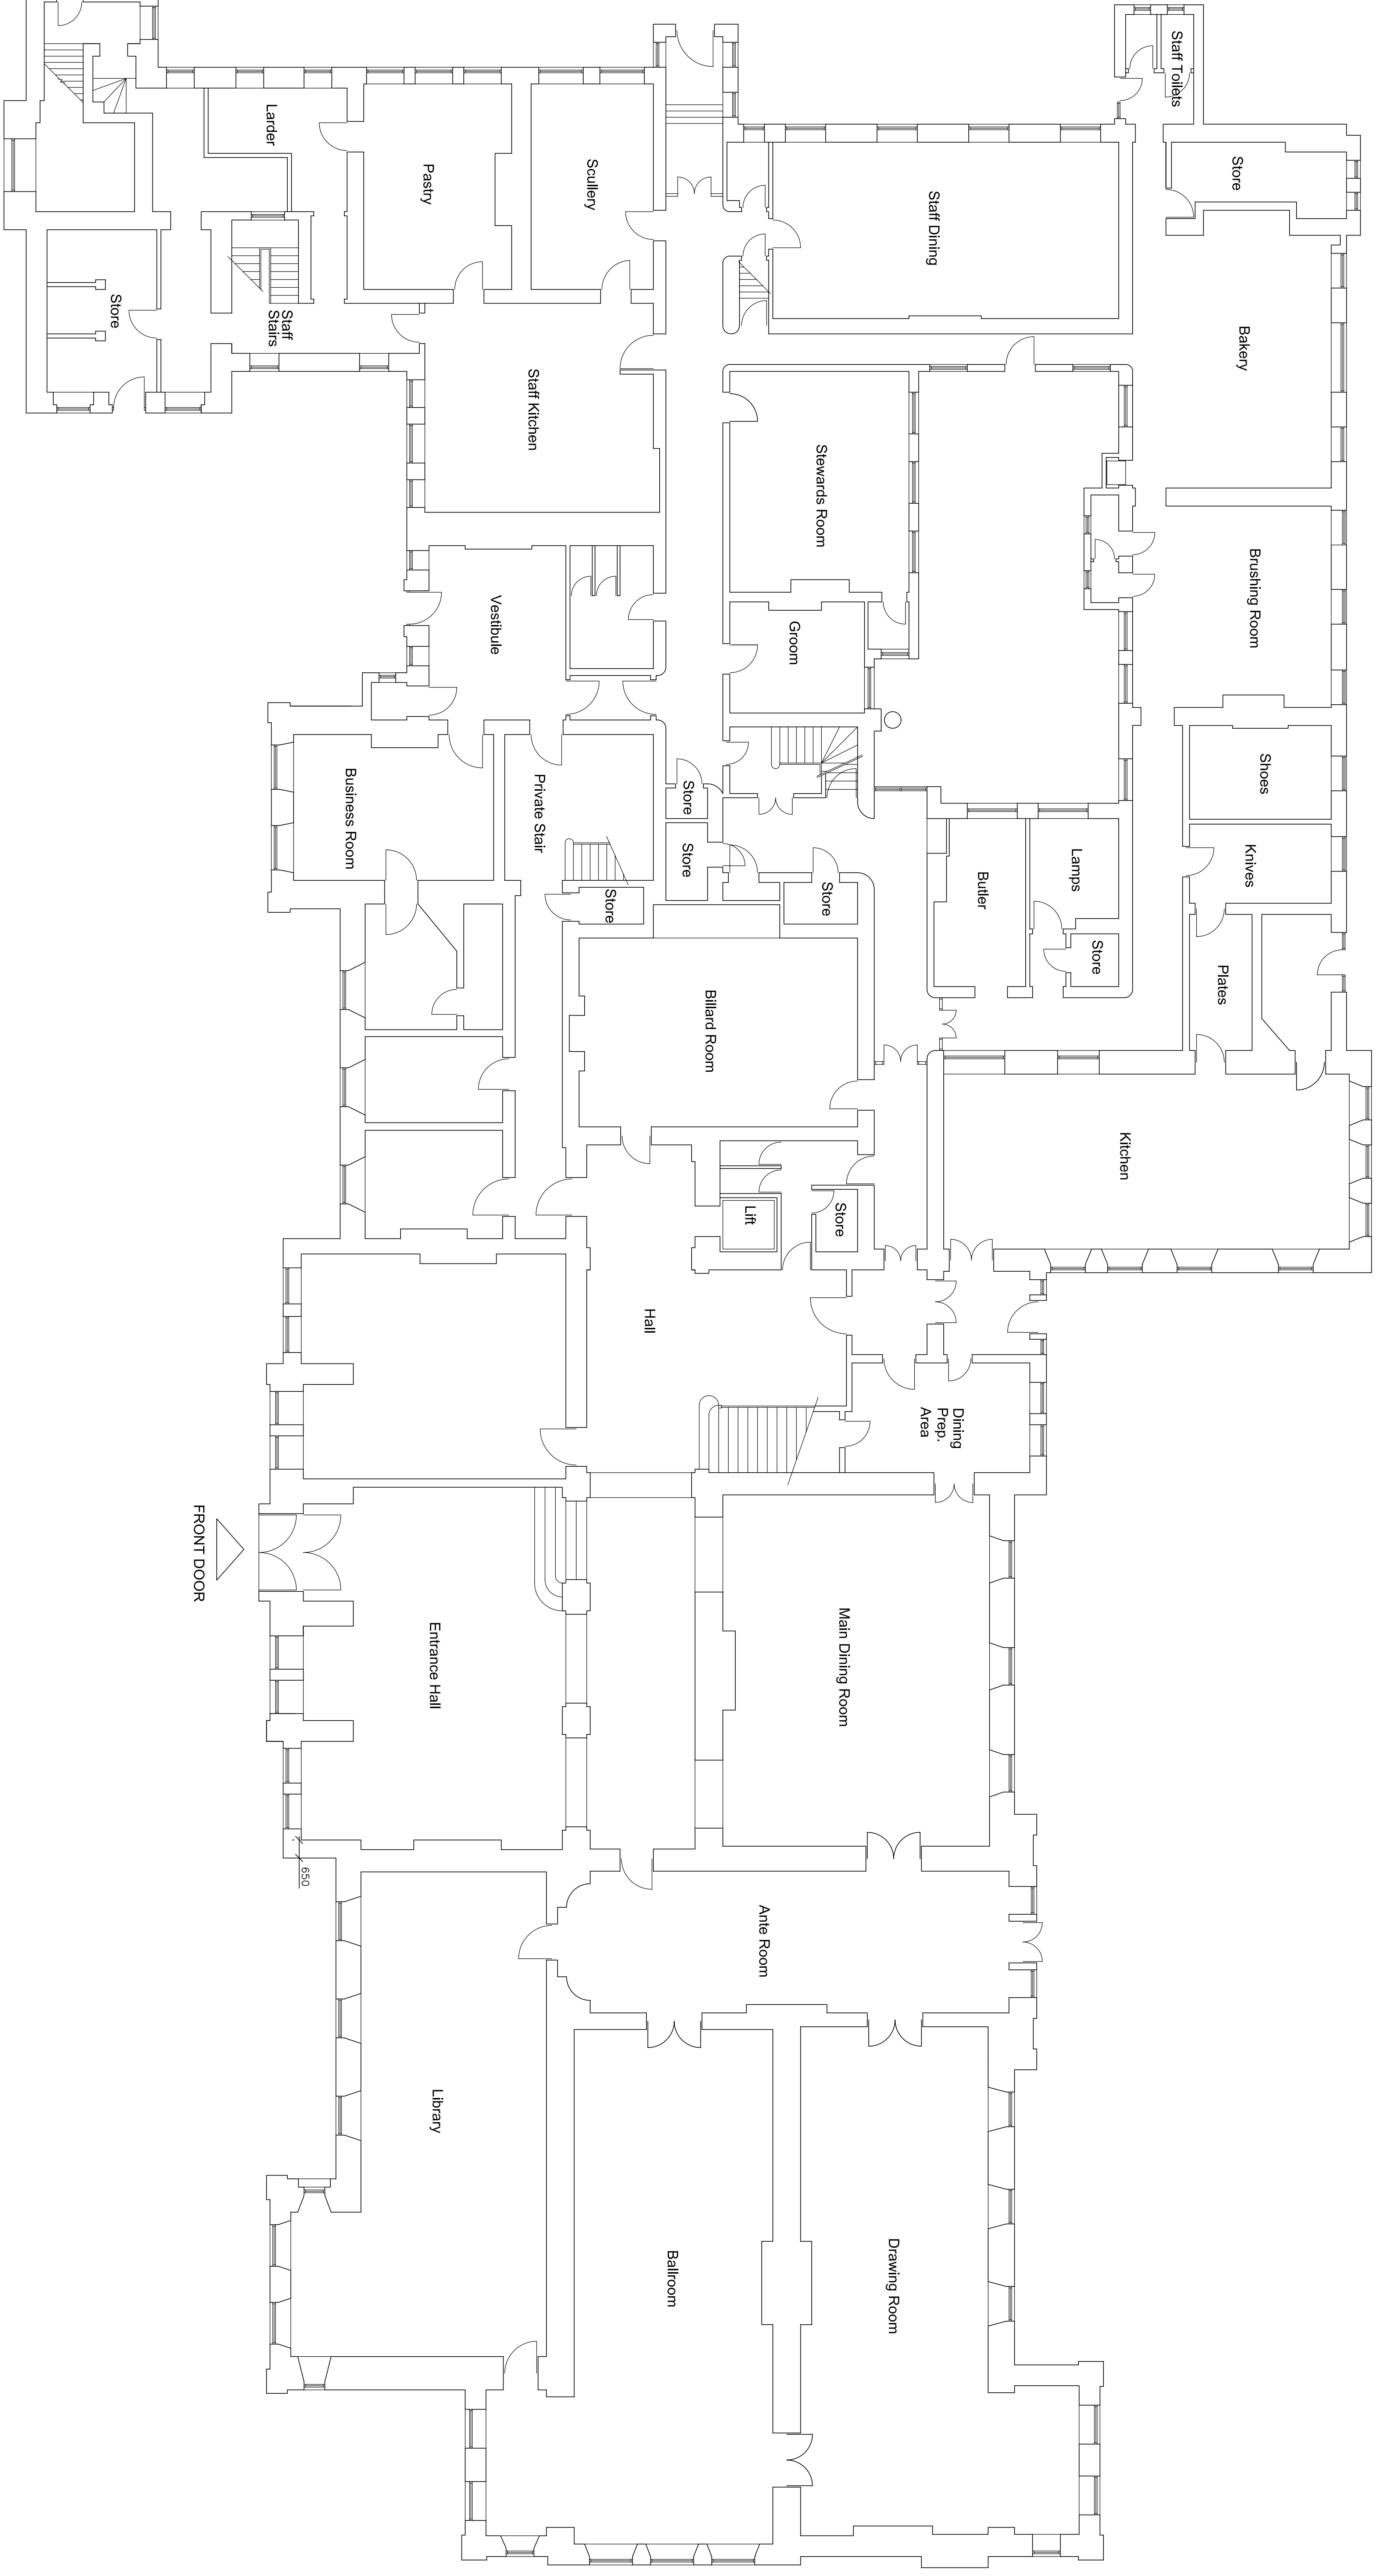

GROUND FLOOR AS EXISTING

No.	DATE	REVISION
		
THE U.S. TRUST BANK, DEPT. OF THE TREASURY, 1000 BANKERS BUILDING, P.O. BOX 1000, NEW YORK, N.Y. 10108-0001 TEL. (212) 850-1700 FAX. (212) 850-1701 Email: usetrust@ny.frb.org		
THIS DRAWING IS CONTAINED IN A CD ROM AND MUST NOT BE REPRODUCED OR COPIED WITHOUT THE WRITTEN PERMISSION OF THE ARCHITECT. ANY CONTRACTORS MUST CHECK ALL DIMENSIONS ON SITE AND RECONSTRUCTORS ARE TO BE RESPONSIBLE FOR ANY DISCREPANCIES. THE WORK IS COMMENCED		
PROJECT		
Derbyshire Investments Ltd Conversion of Kimmel Hall Kimmel, Aberegele, Conwy		
DRAWING TITLE		
Marston House		
Ground floor plan - as existing		
NO. DRAWING	DRAWING SIZE	NUMBER REVISION
3229	A0	101
DATE	SCALE	
18.01.08	1:100 @ A0	
FORMED BY	CHECKED BY	