


GROUND and FIRST FLOOR PLANS - AS EXISTING Scale 1:100

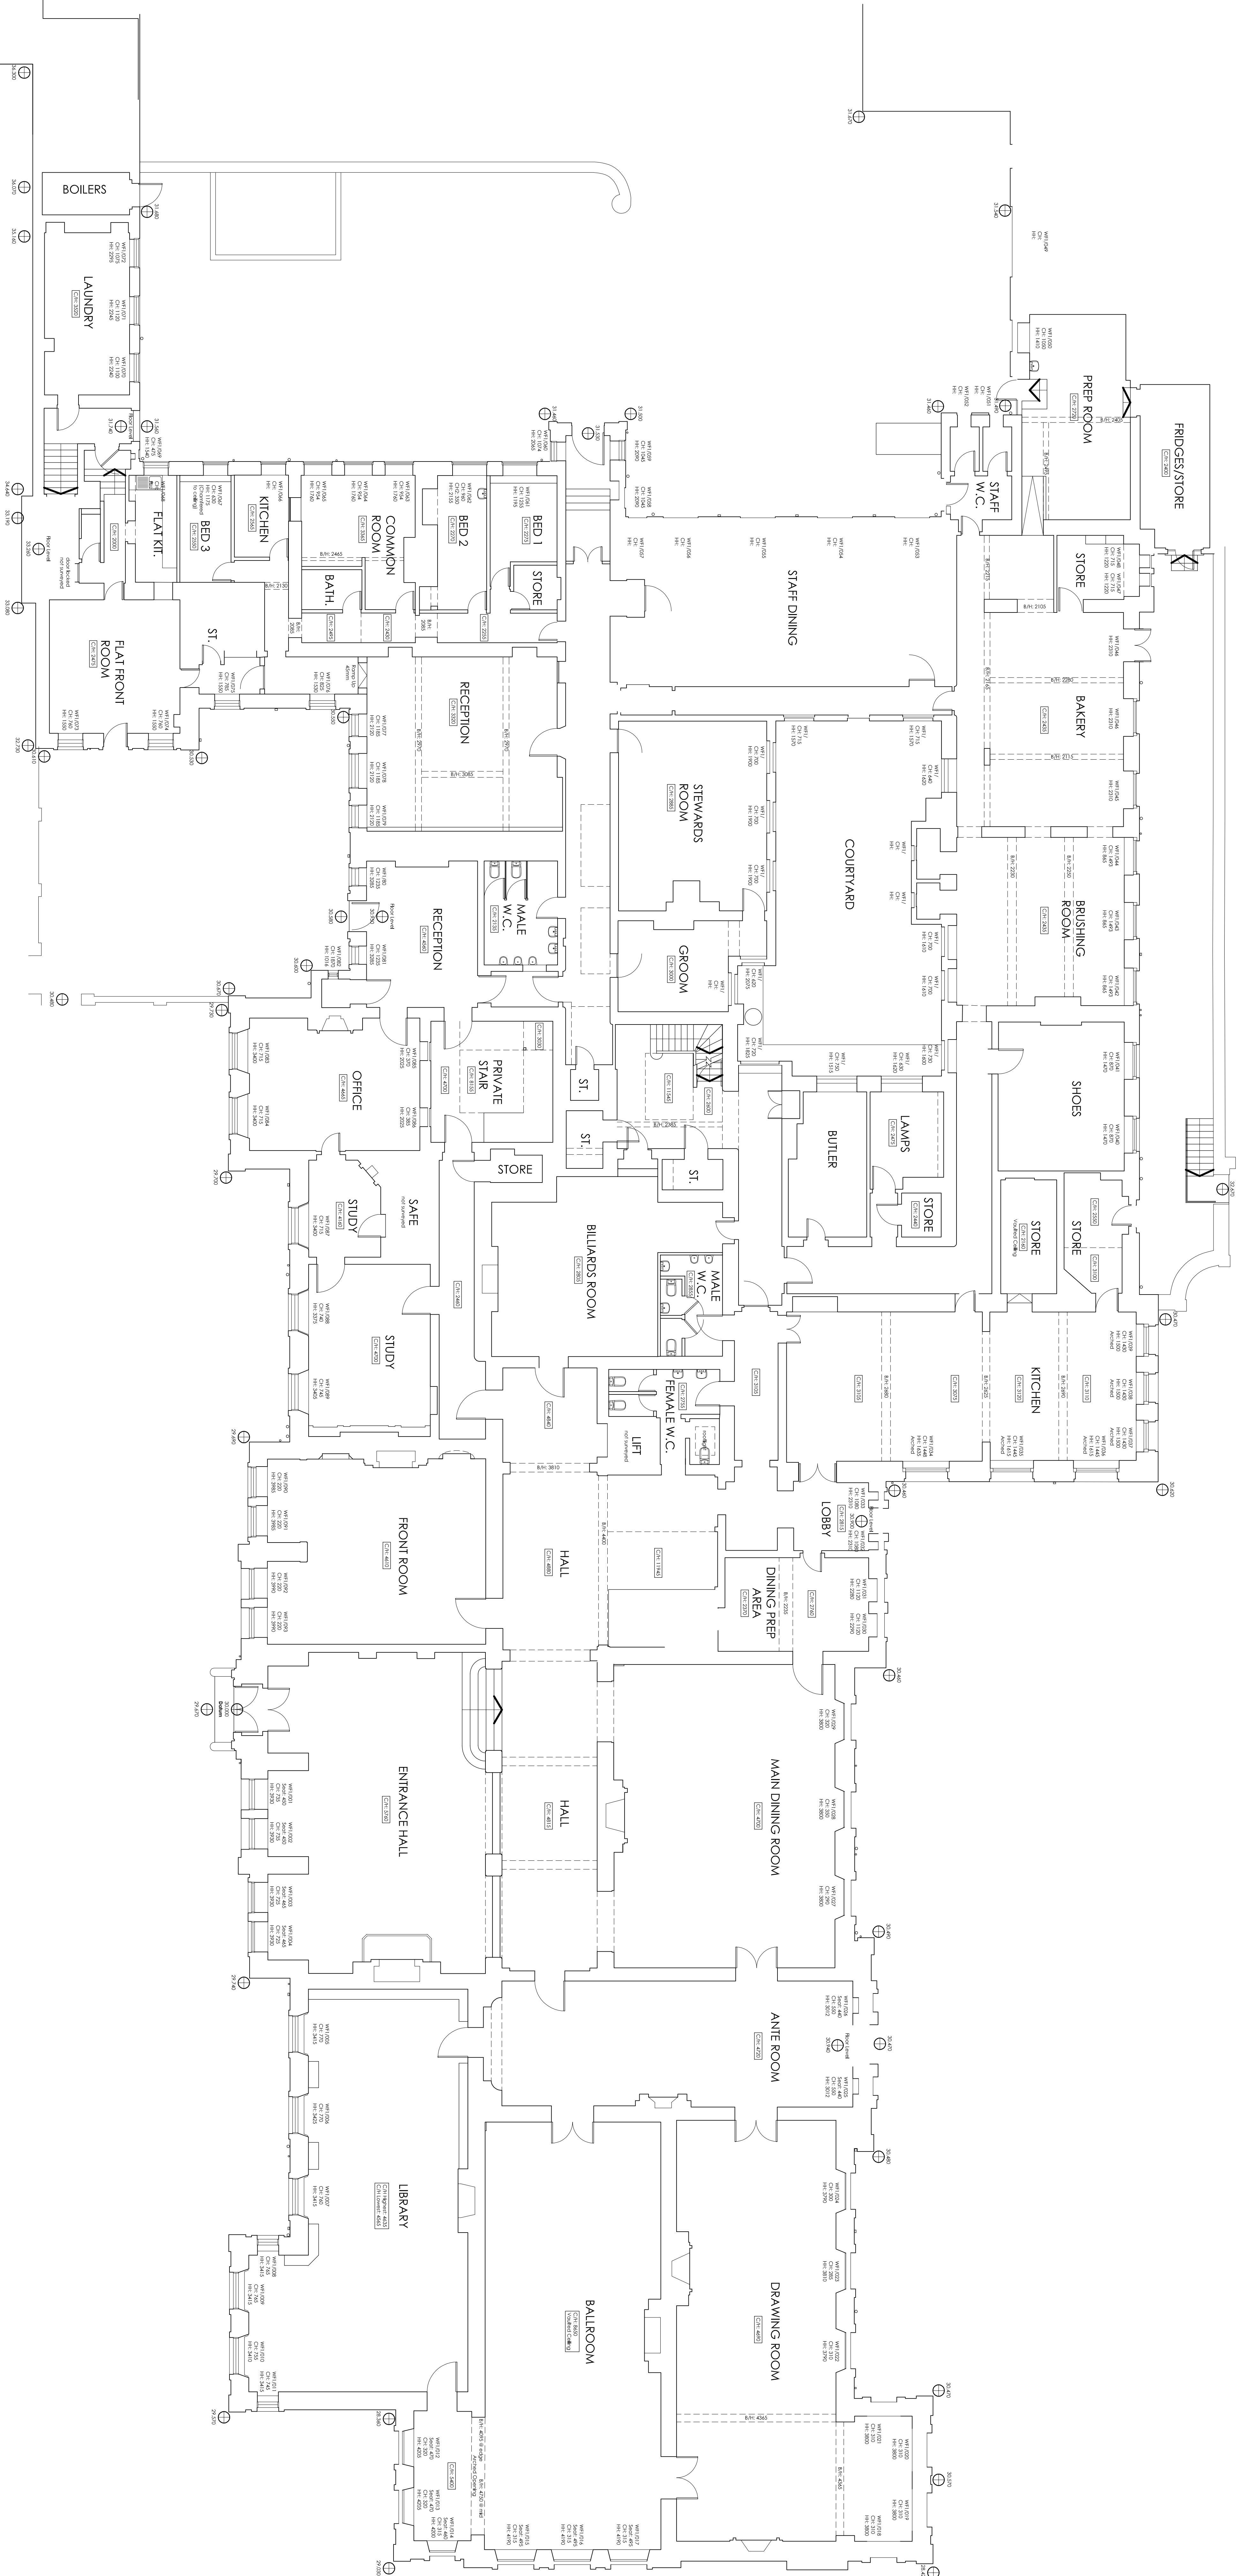

No.		DATE	REVISION
		THE MILL LODGE LANE DERBY, CB1 3BX TEL: 01332 377878 EMAIL: info@milllodge.co.uk	
ARCHITECTS			

ANYONE USING THIS DRAWING IN ANY MANNER MUST HAVE THE WRITTEN PERMISSION OF THE ARCHITECTS. THE ARCHITECTS ACCEPT NO LIABILITY FOR ANY LOSS OR DAMAGE, INCLUDING BUT NOT LIMITED TO, LOSS OF PROFITS, BUSINESS, OR REVENUE, OR ANY OTHER SPECIAL, INCIDENTAL, OR CONSEQUENTIAL DAMAGES, ARISING OUT OF OR IN CONNECTION WITH THE USE OF THIS DRAWING, EVEN IF ADVISED OF THE POSSIBILITY OF SUCH DAMAGES.

PROJECT
Derbyshire Investments Ltd
Conversion of Kinmel Hall
Kinmel, Abergelle, Conwy

DRAWING TITLE		Main Hall	
Ground floor plan - existing			
JOB NUMBER	DRAWING SIZE	NUMBER	REVISION
3229	A0	101	
DATE	SCALE		
18.01.08	1:100 @ A0		
DRAWN BY	CHECKED BY		

CONVERSION OF KINMEL HALL, ABERGELE to HOTEL for DERBYSHIRE INVESTMENTS LTD