


GROUND and FIRST FLOOR PLANS - AS EXISTING Scale 1:100

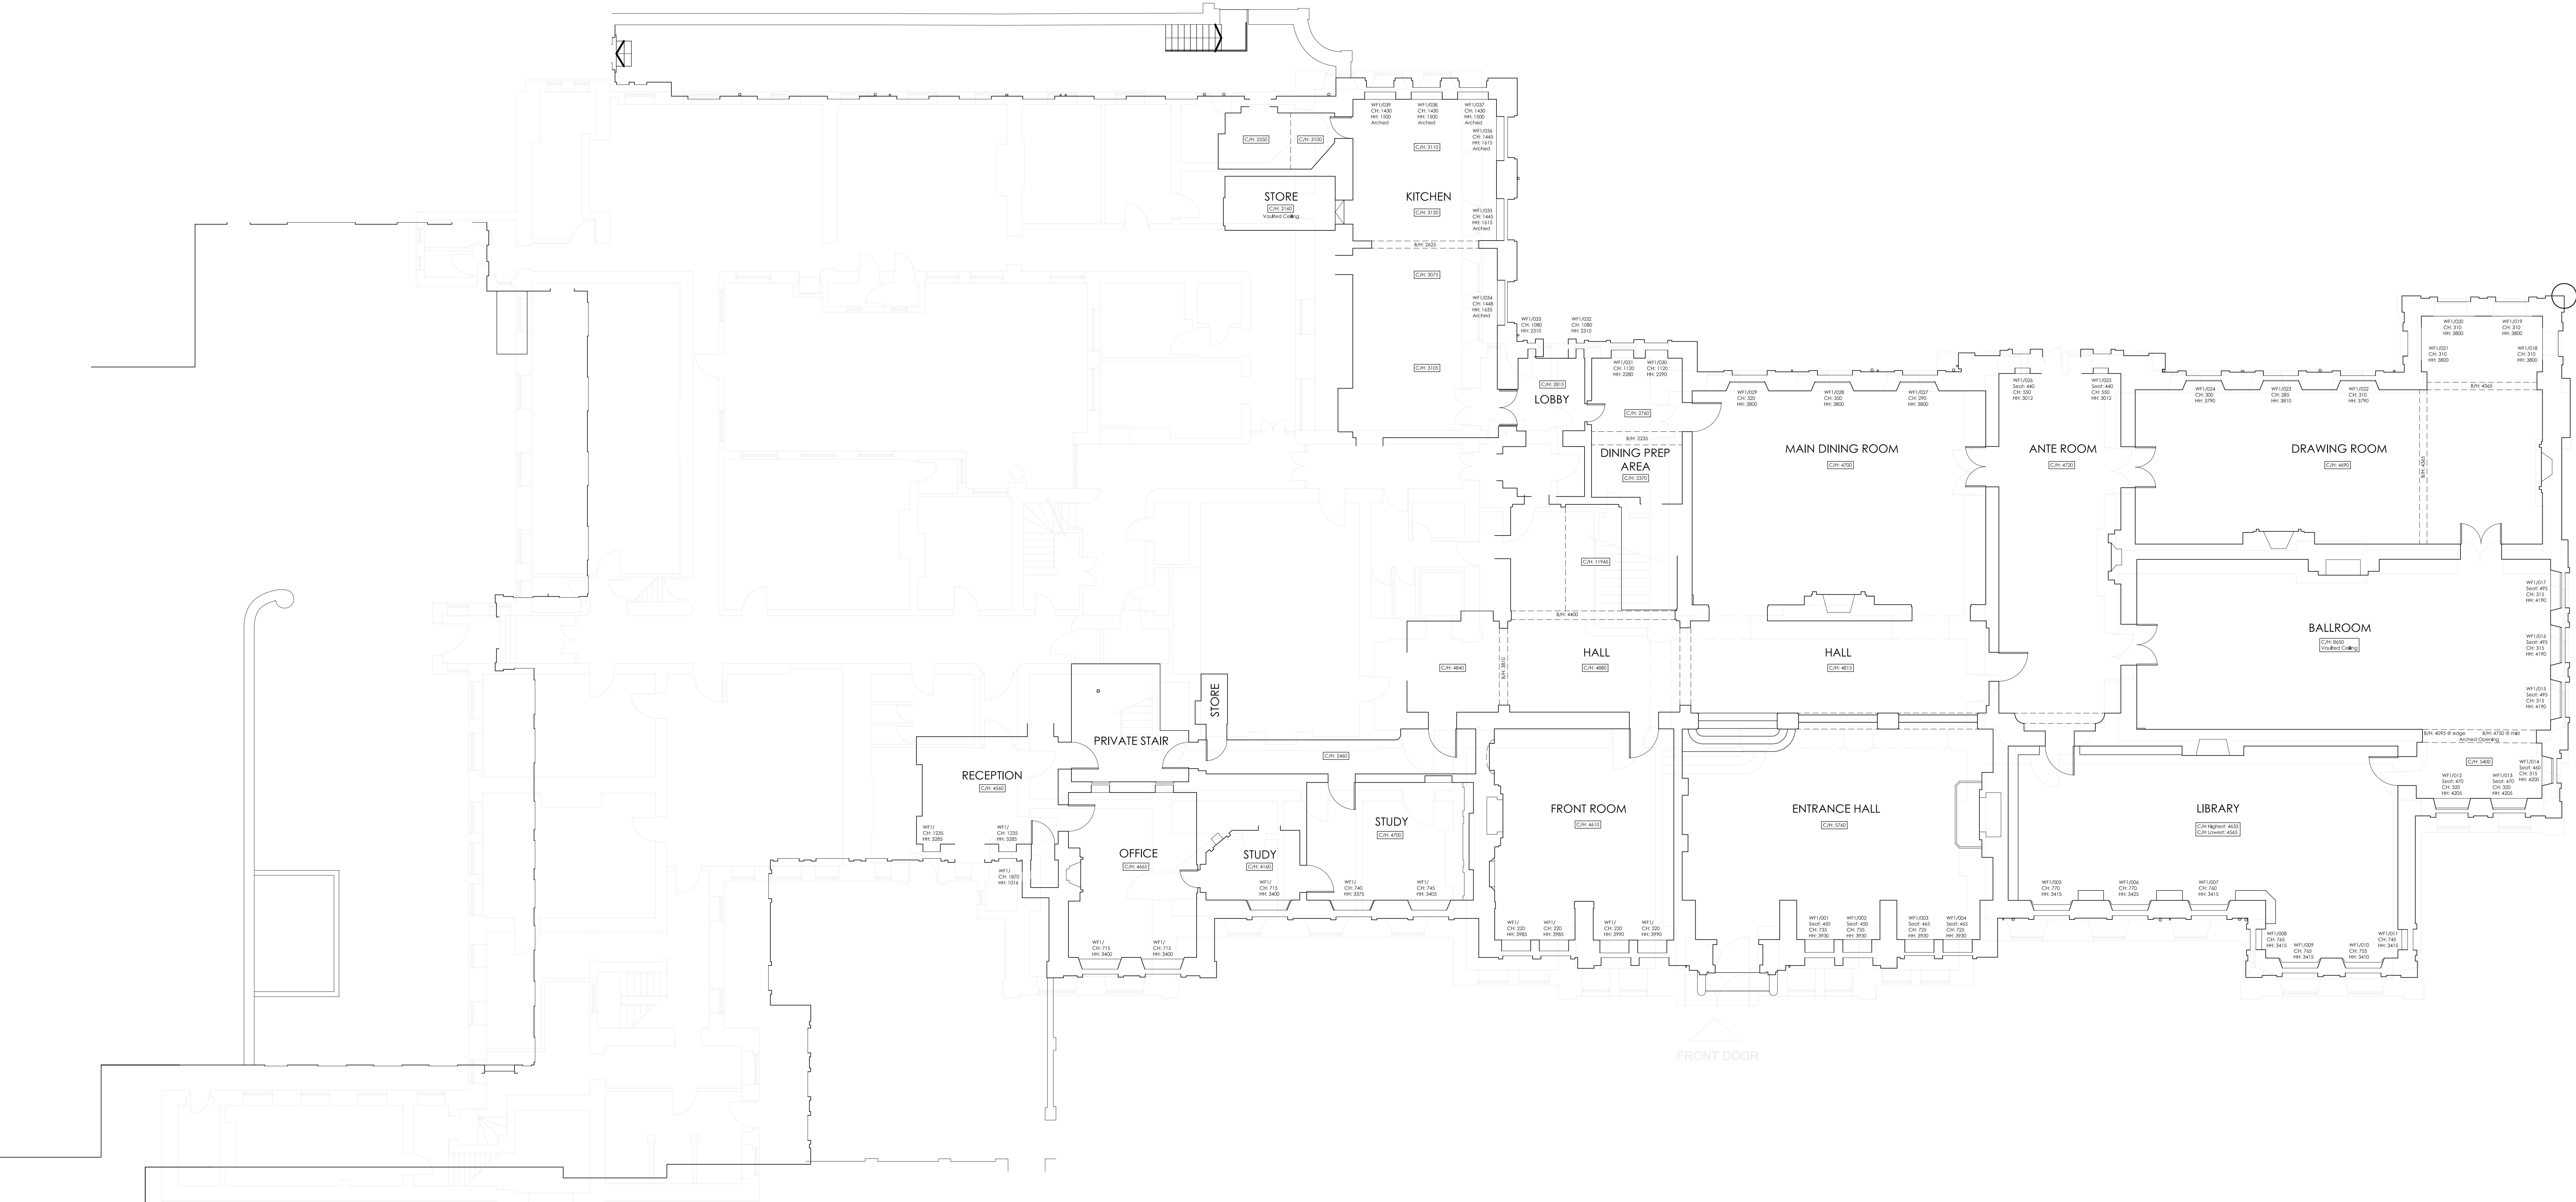

CONVERSION OF KINMEL HALL, ABERGELE to HOTEL for DERBYSHIRE INVESTMENTS LTD

No.

DATE

REVISION

HALL GREY

ARCHITECTS

THE MILL, LODGE LANE,
DERBY, D1 3AB
TEL: (01332) 332935
FAX: (01332) 371825
E-MAIL: info@kinmelhallgrey.co.uk

THIS DRAWING IS COPYRIGHT
ANYONE USING THIS DRAWING IN CAD FORMAT MUST HAVE
WRITTEN PERMISSION TO DO SO, AND MUST NOT
REMOVE THE HALL GREY COPYRIGHT LOGO
CONTRACTORS MUST CHECK ALL DIMENSIONS ON SITE
WORKING ONLY FROM GRID AND FIGURED DIMENSIONS
ANY DISCREPANCIES ARE TO BE REPORTED TO THE
ARCHITECT BEFORE THE WORK IS COMMENCED

PROJECT

Derbyshire Investments Ltd
Conversion of Kinmel Hall
Kinmel, Abergele, Conwy

DRAWING TITLE

Main Hall
Ground floor plan - existing

JOB NUMBER

3229

DRAWING SIZE

A0

NUMBER

101

REVISION

DATE

18.01.08

SCALE

1:100 @ A0

DRAWN BY

CHECKED BY