



THIRD FLOOR PLAN - AS EXISTING Scale 1:100

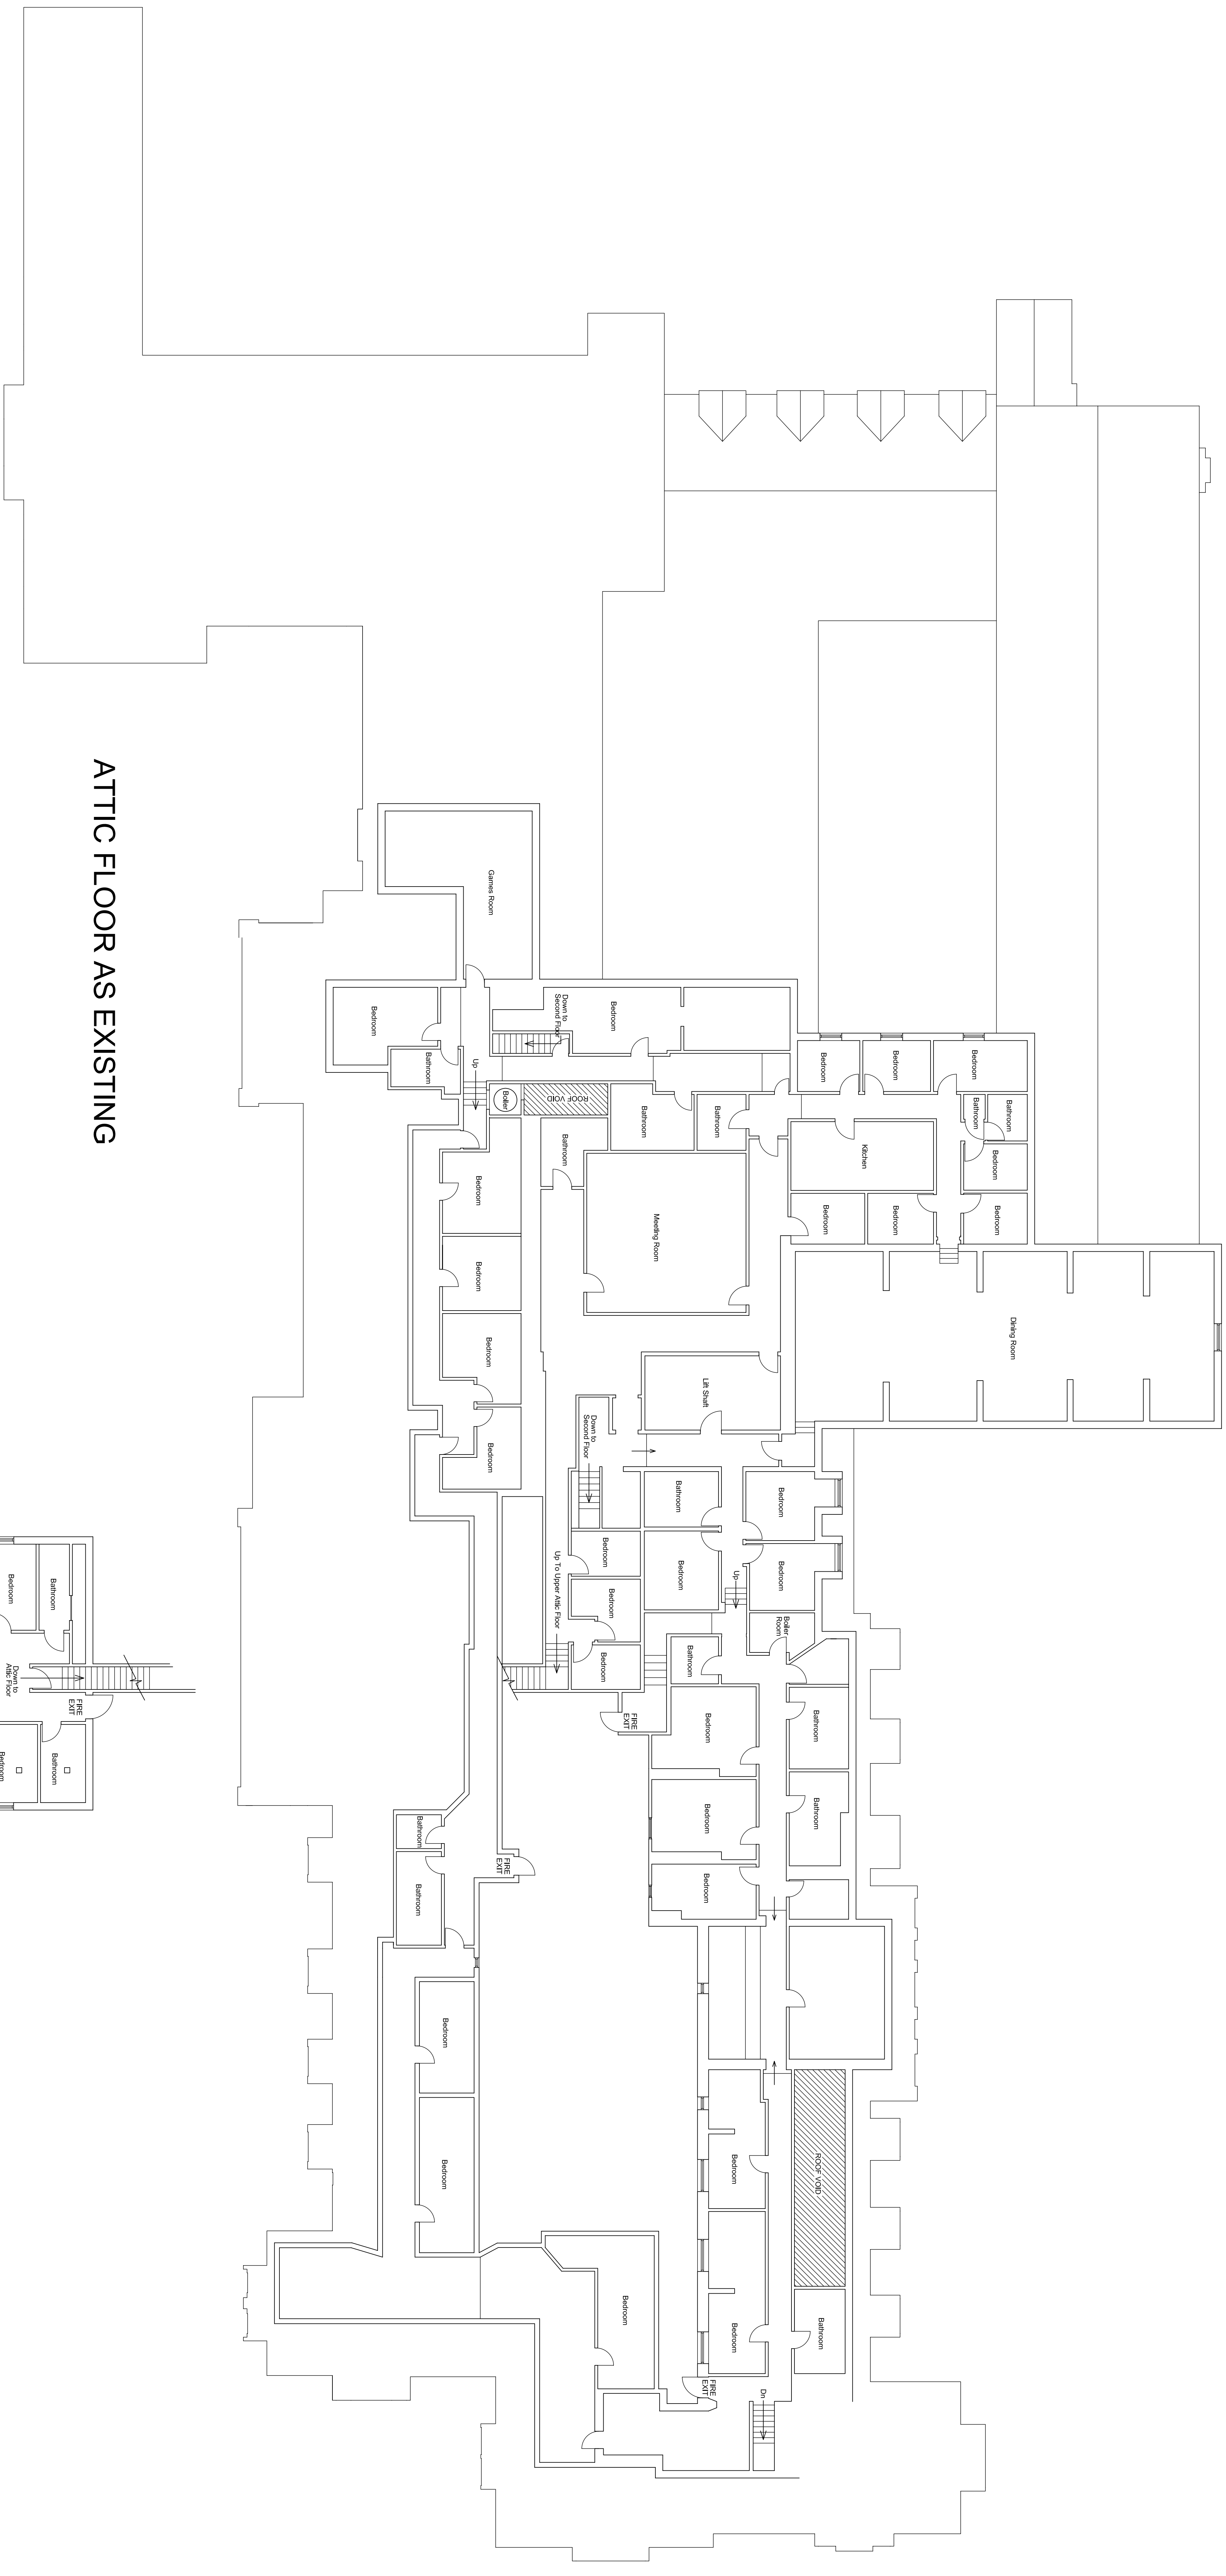

## ATTIC FLOOR AS EXISTING

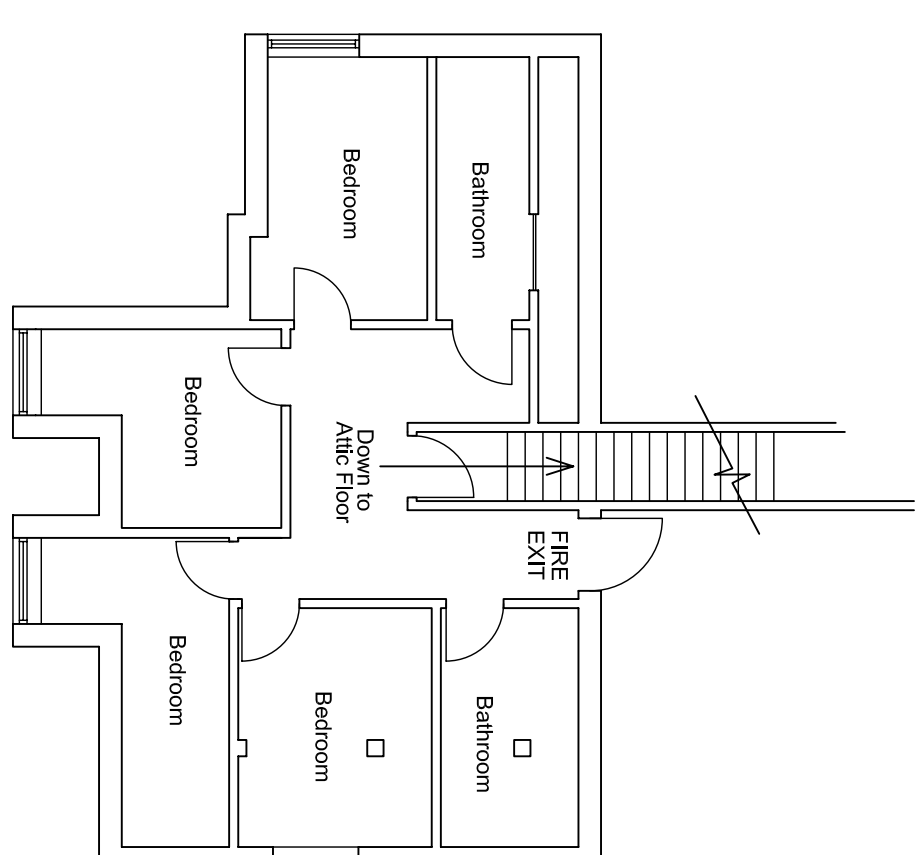

UPPER ATTIC FLOOR

[illegible]