


MEZZANINE FLOOR PLAN - AS EXISTING Scale 1:100

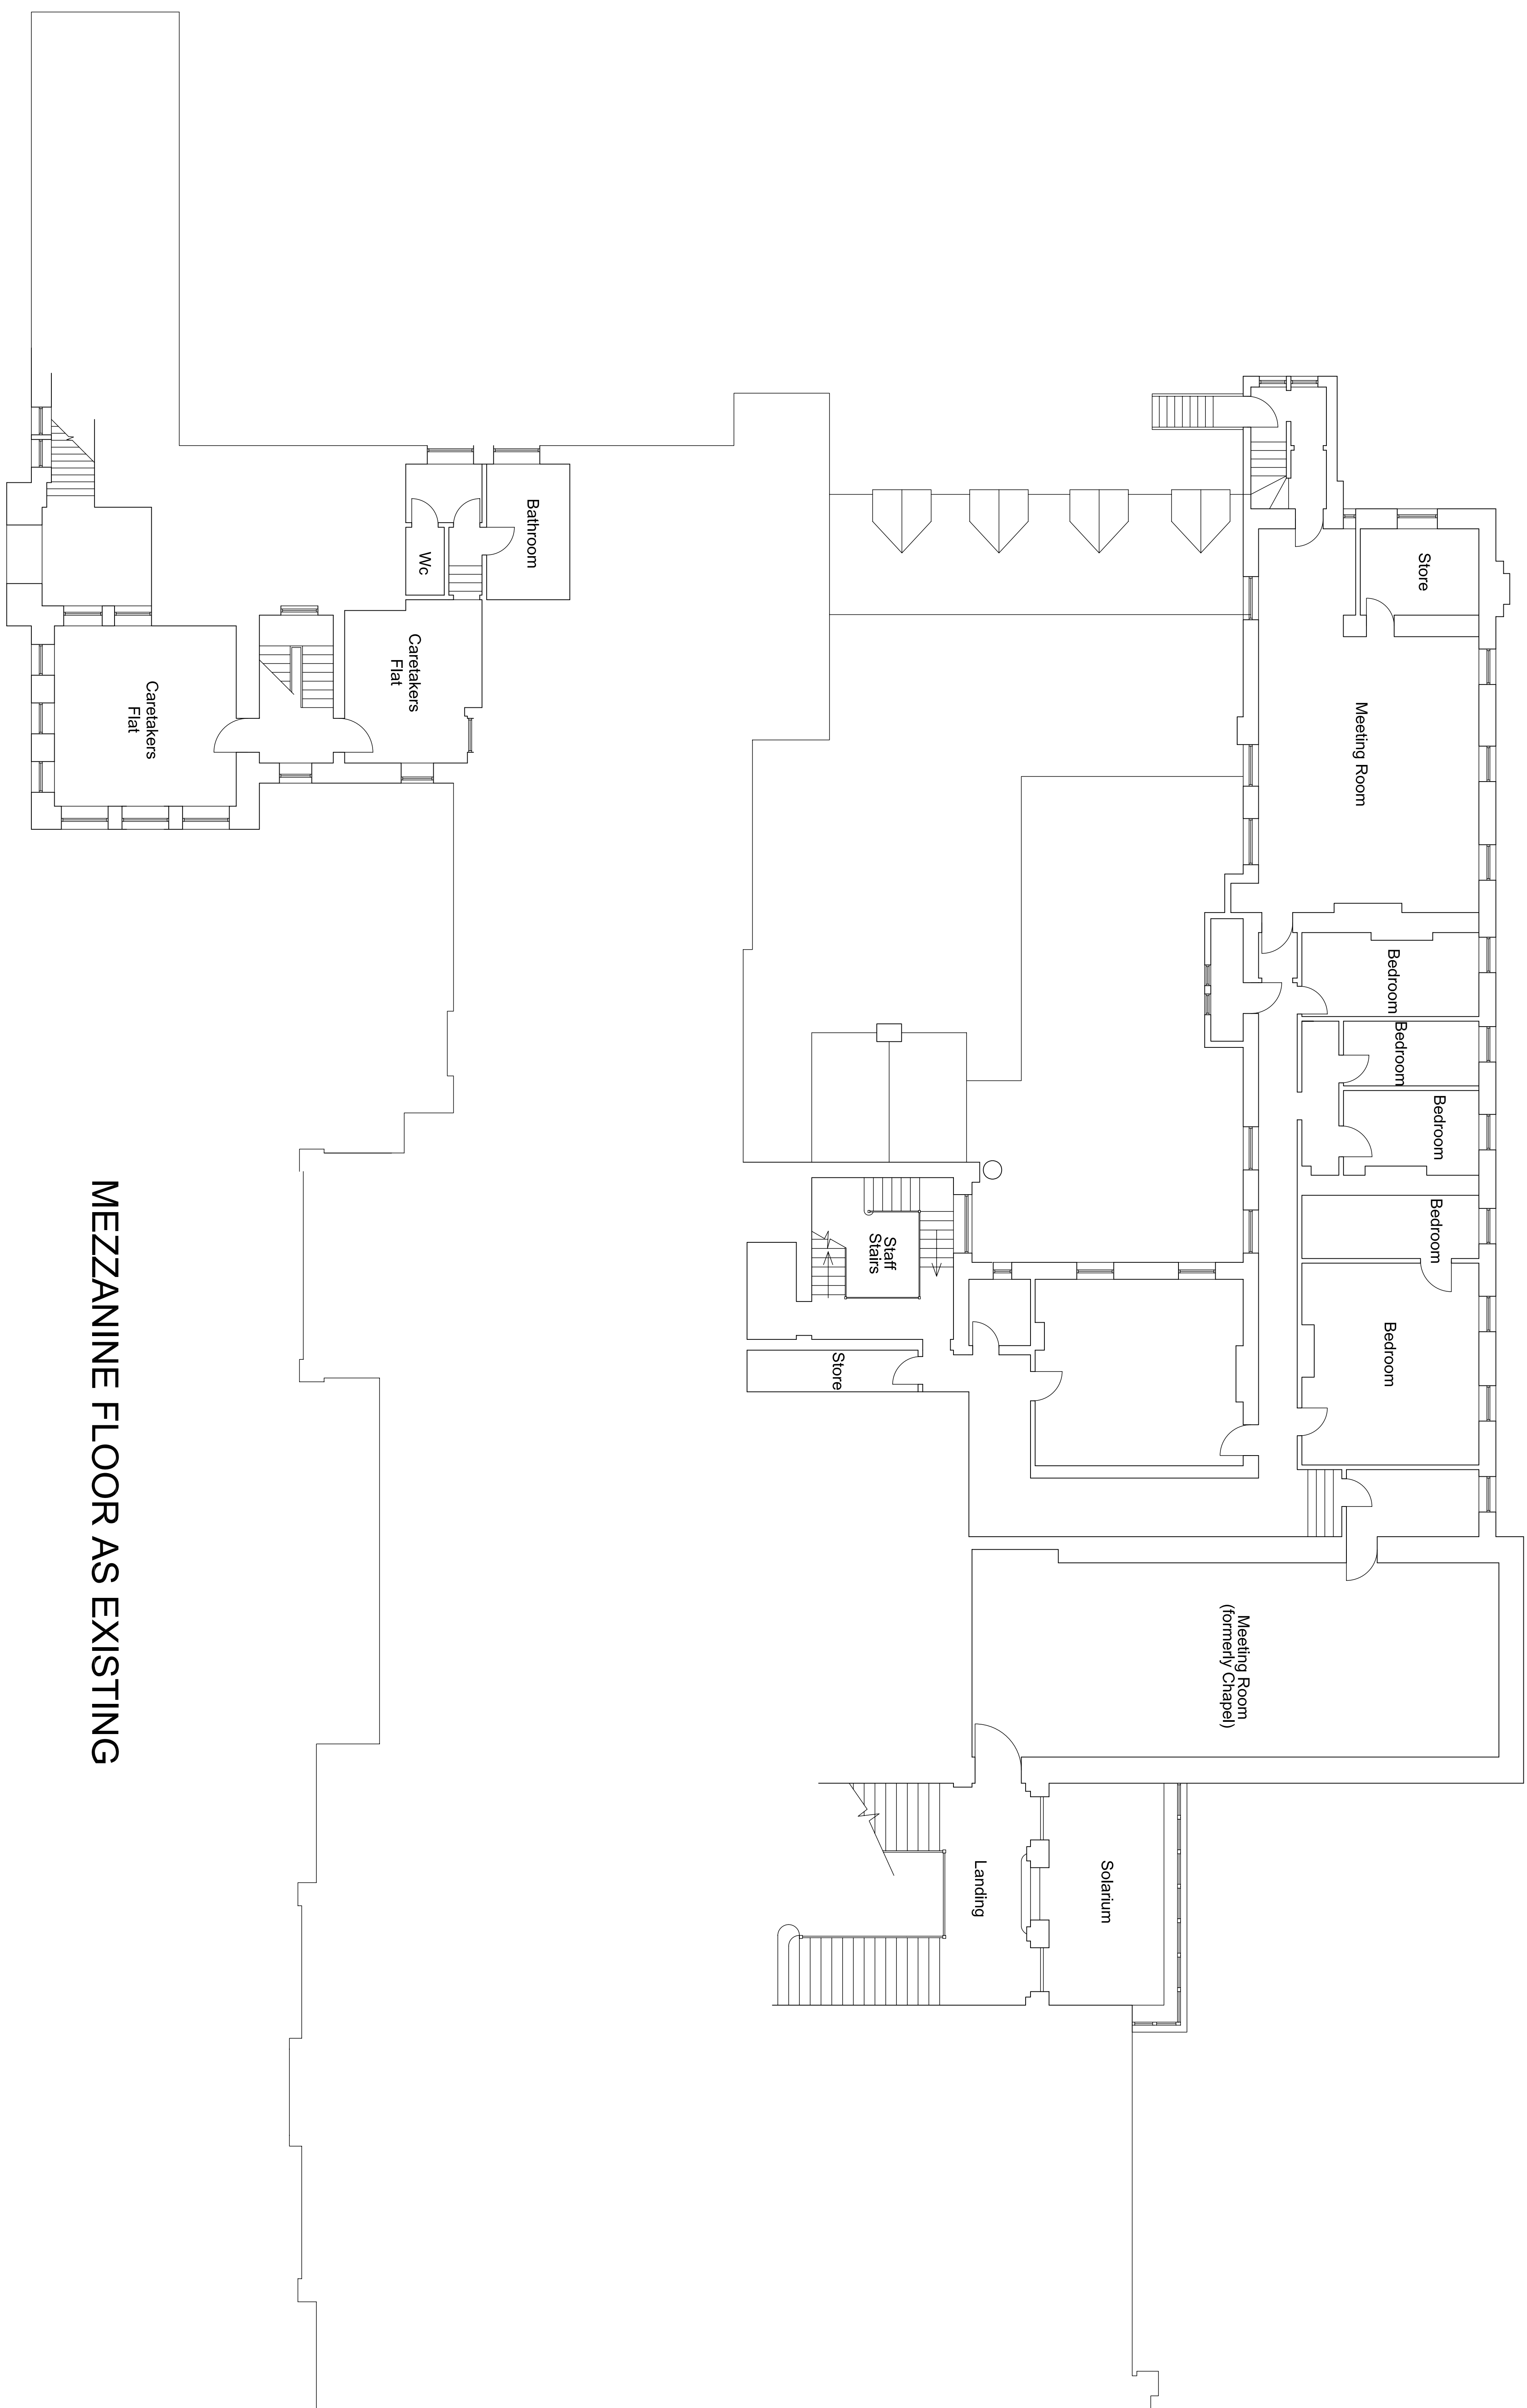

## MEZZANINE FLOOR AS EXISTING

[illegible]