
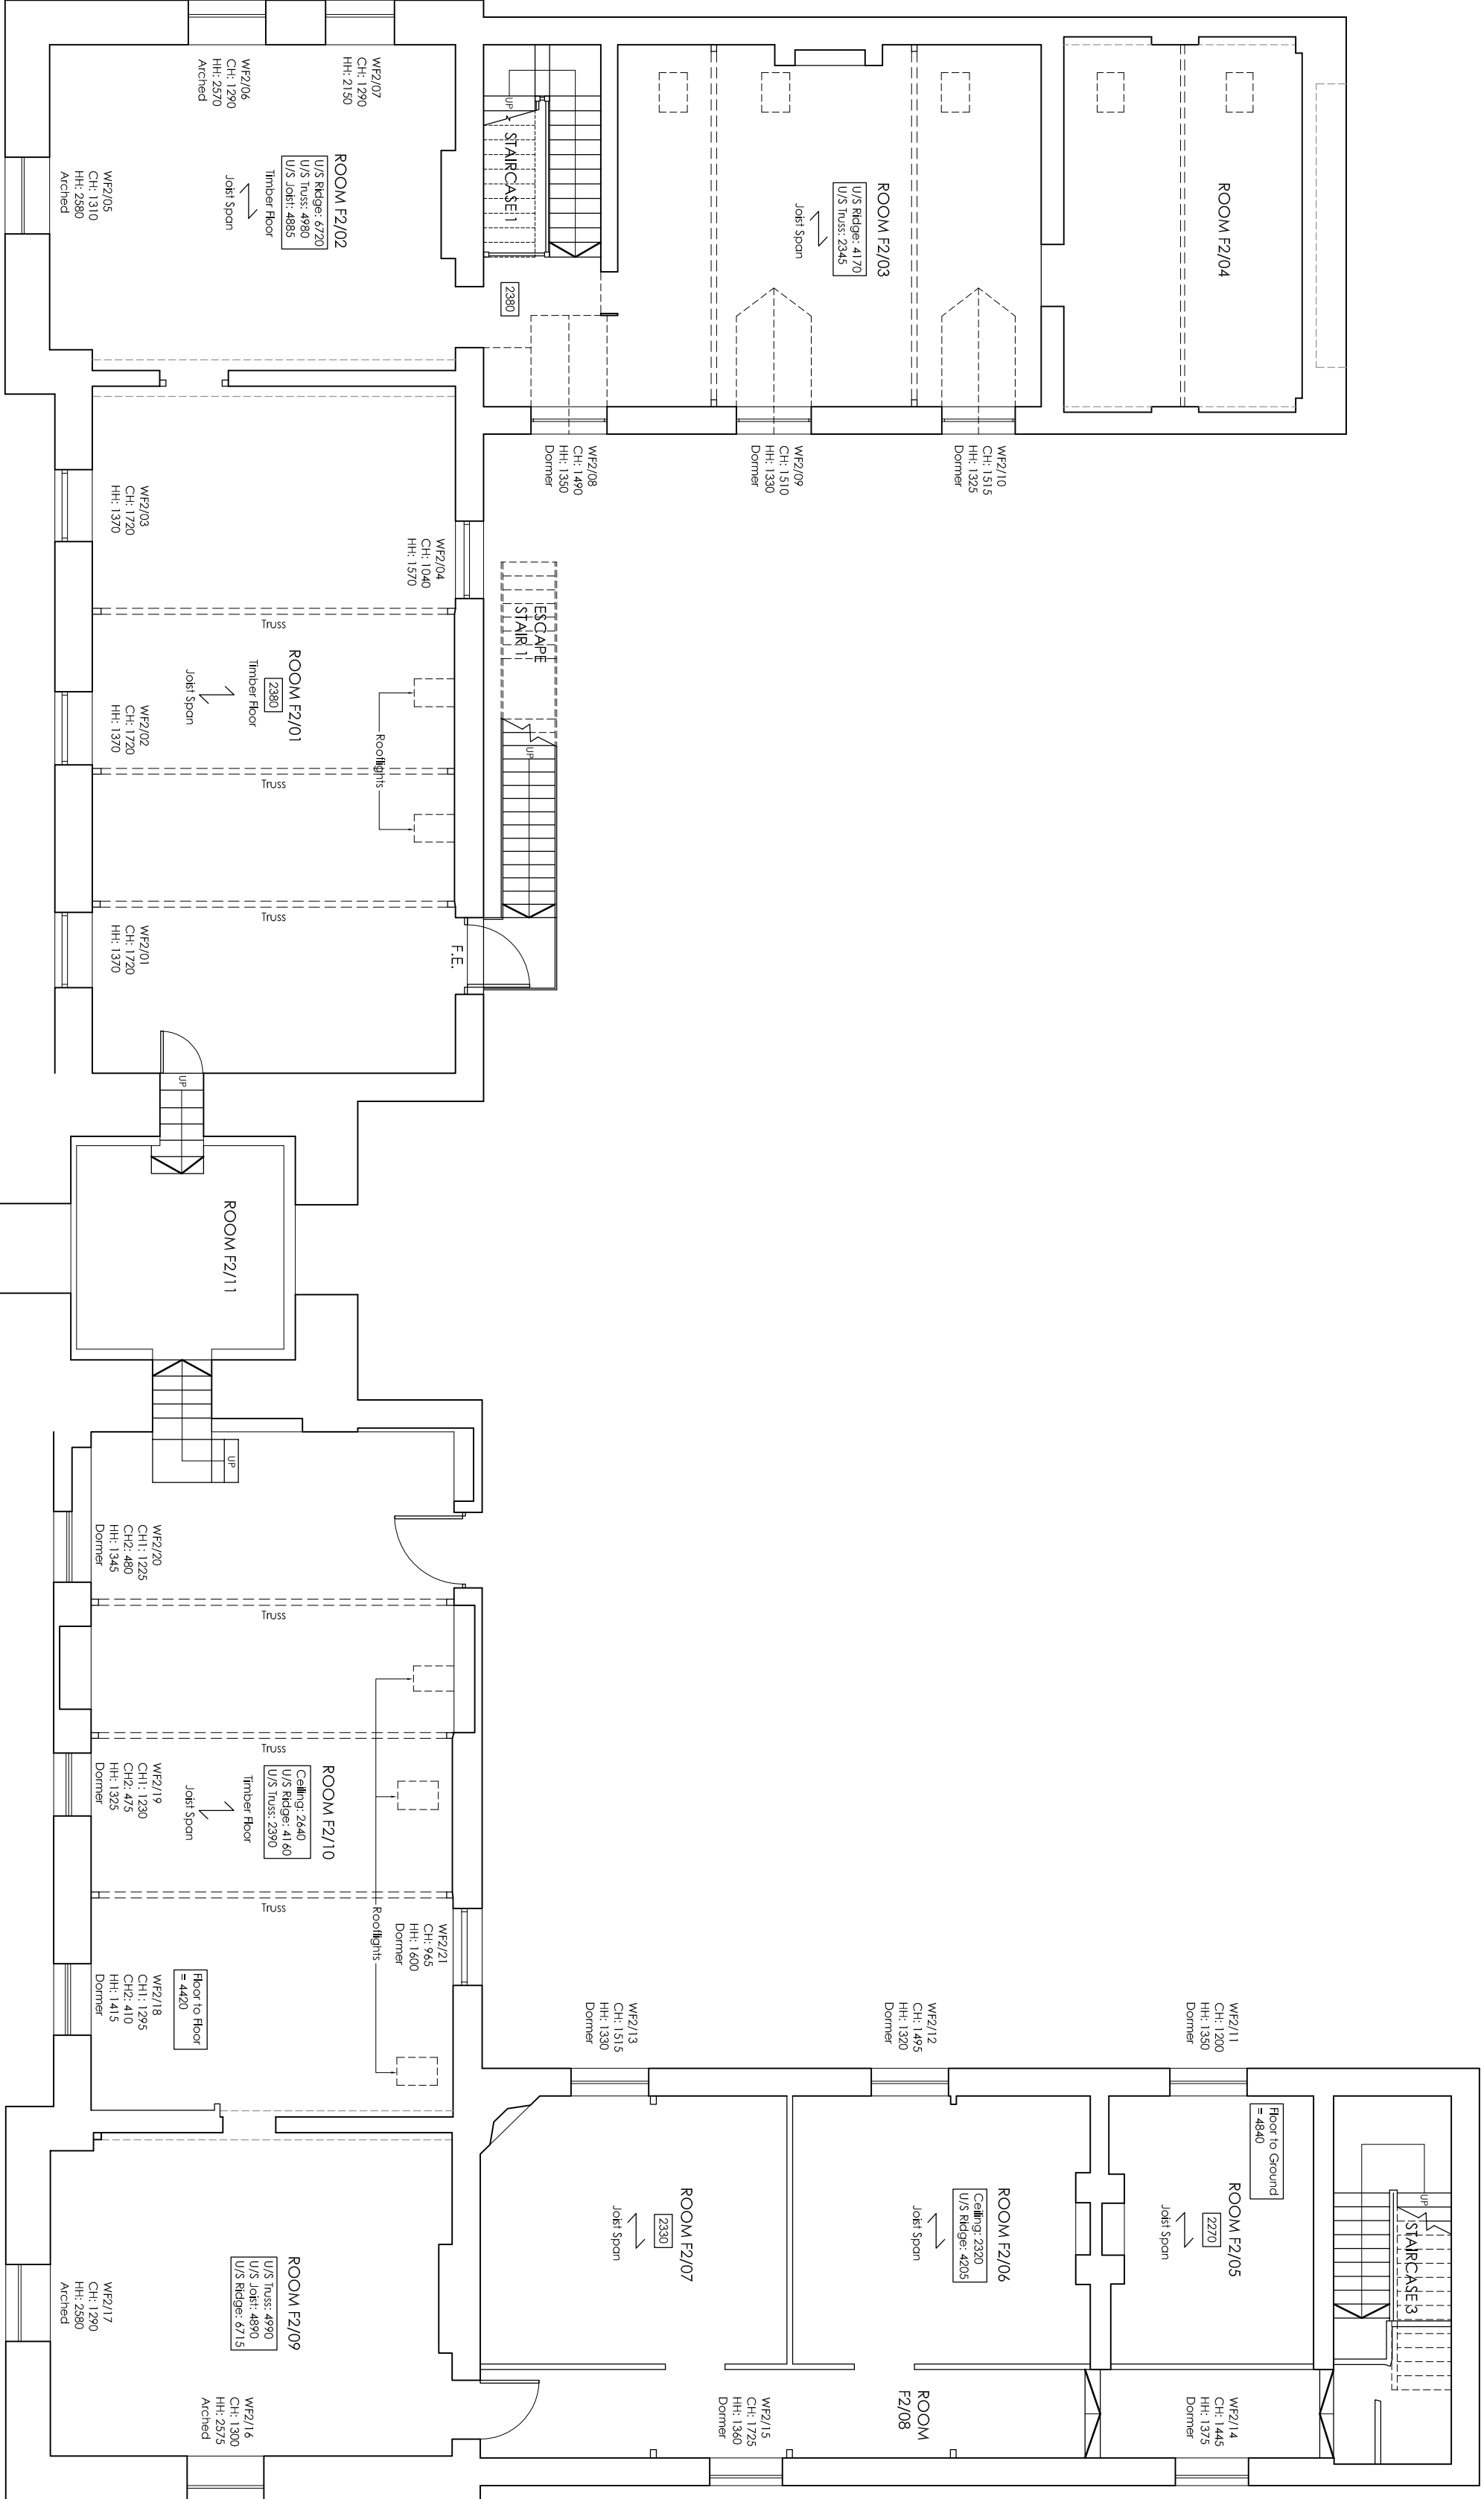
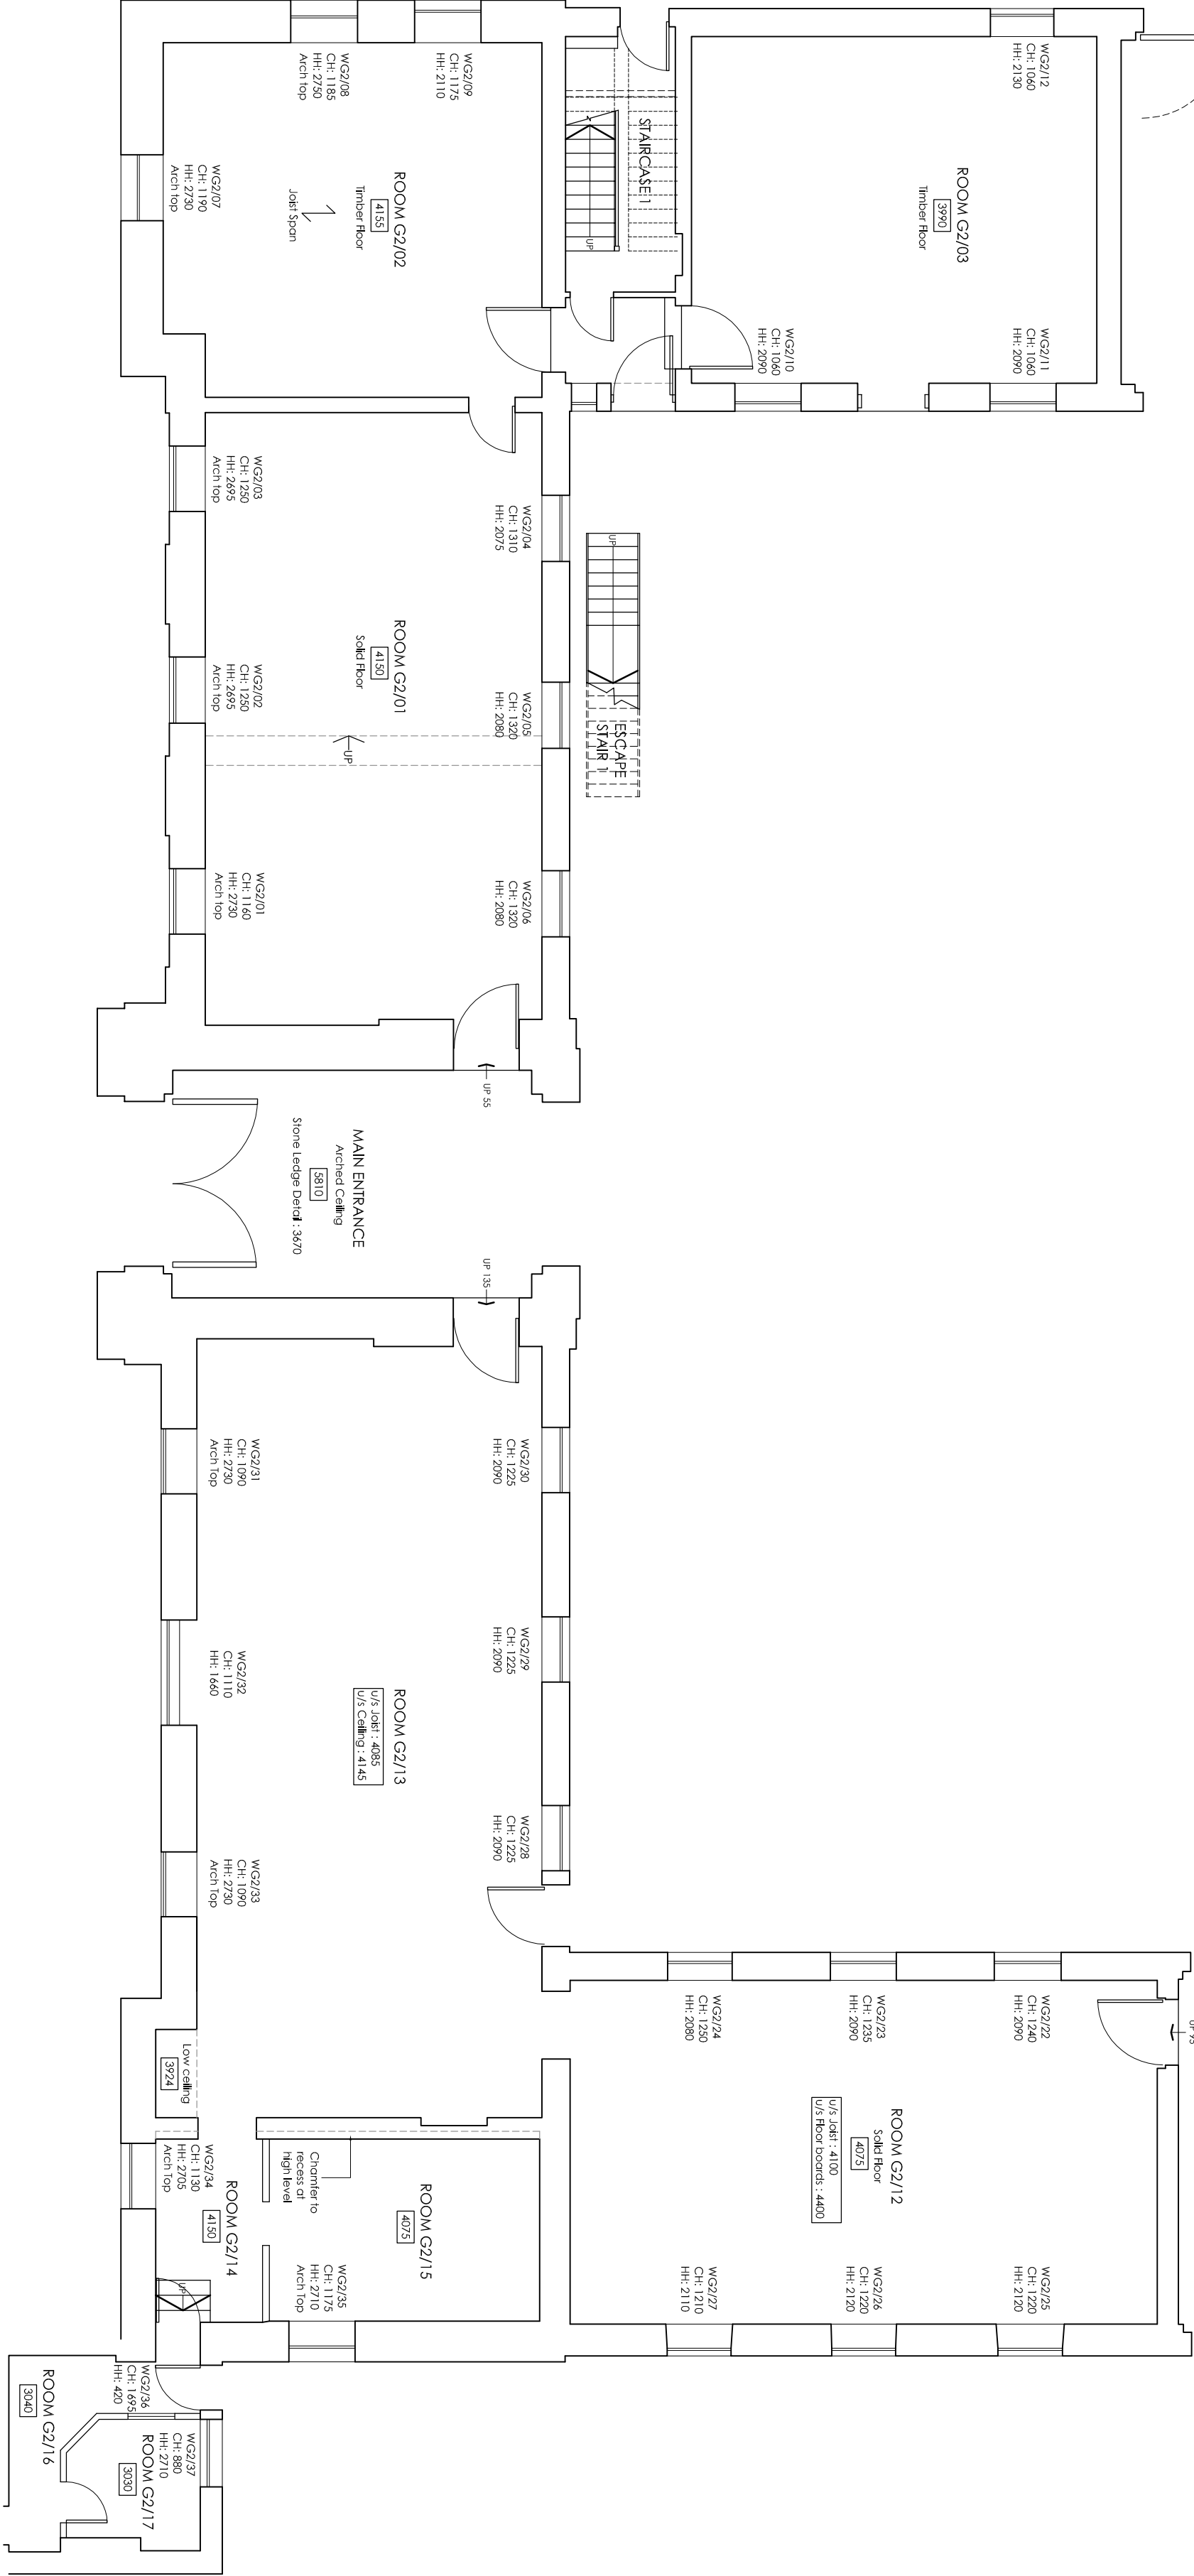


GROUND and FIRST FLOOR PLANS - AS EXISTING Scale 1:100

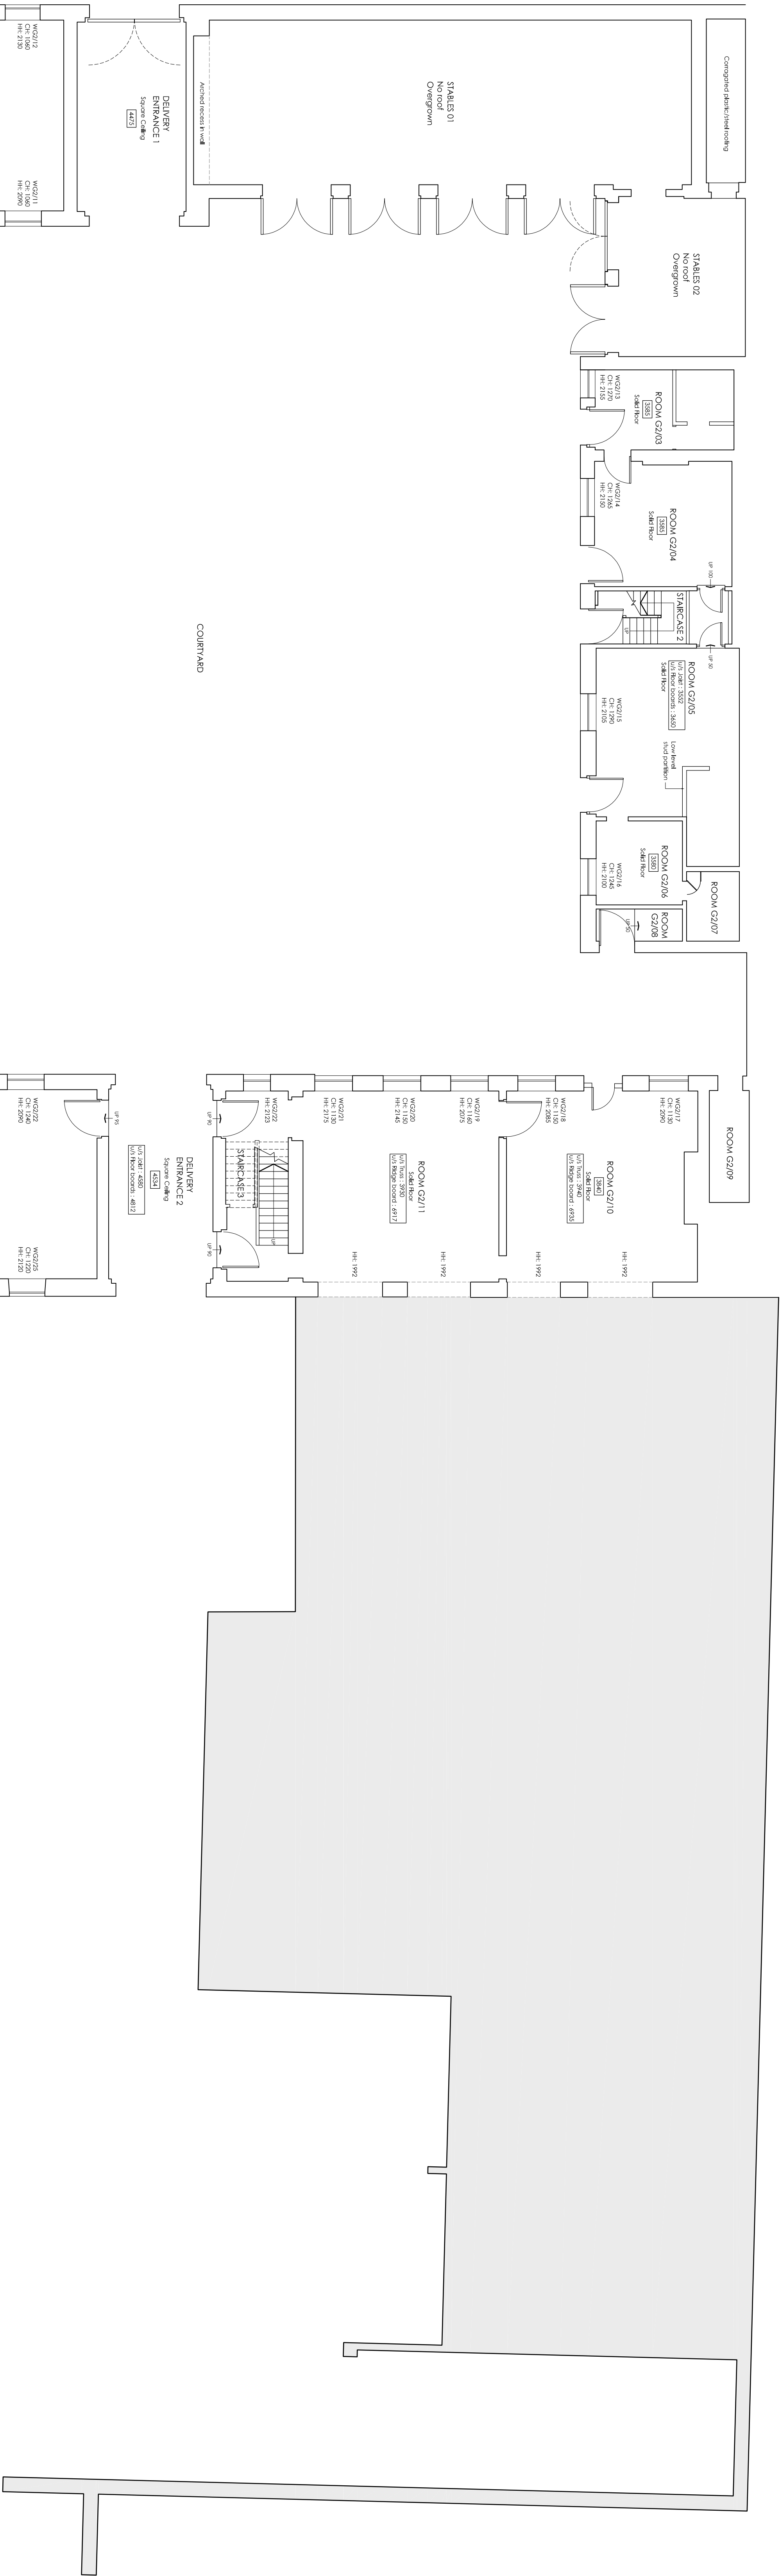

CONVERSION OF KINMEL HALL, ABERGELE to HOTEL for DERBYSHIRE INVESTMENTS LTD

		HALL GALLERY	
ARCHITECTS		THE HALL, 10002 LAKE, MOUNTAIN VIEW, MO 64091 TEL: 913.033.0510 FAX: 913.033.0520 EMAIL: info@hallarchitects.com	
ARCHITECTS DATE: 18.01.08 SCALE: 1:100 @ A0 JOB NUMBER: 33229 DRAWING: SIZE: A0 JOB NUMBER: 33229 DATE: 18.01.08 SCALE: 1:100 @			