


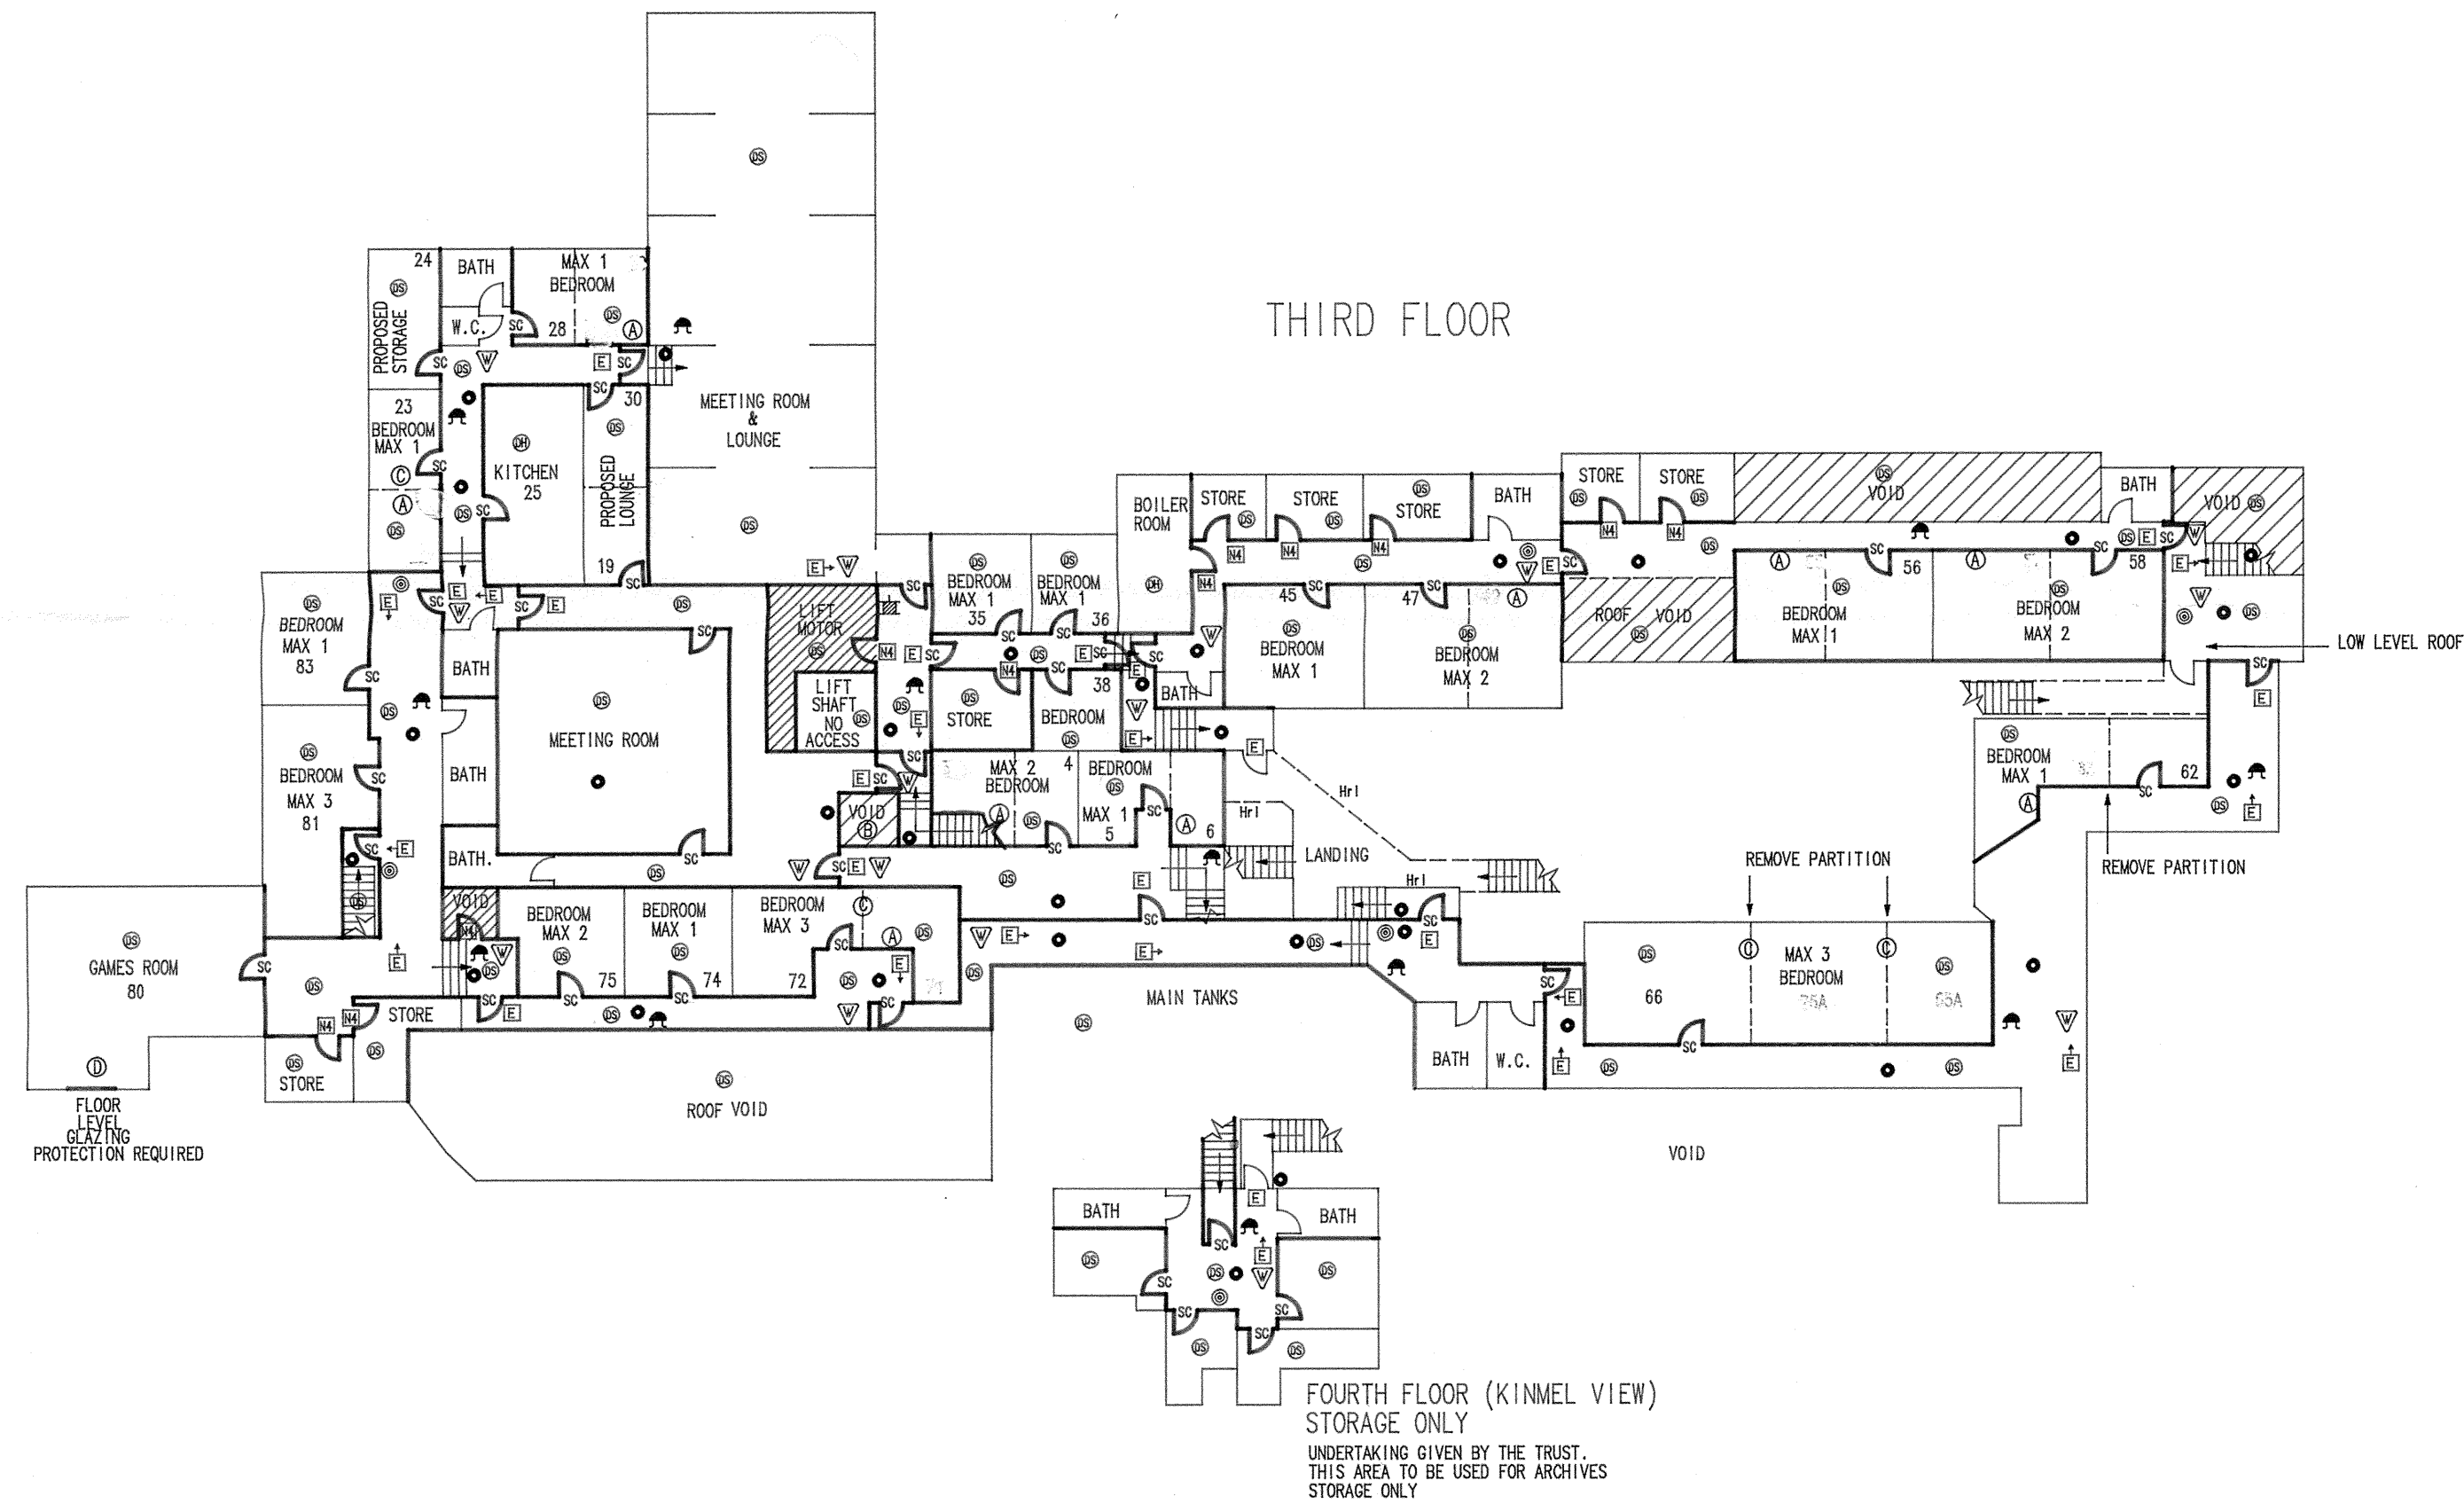

COLWYN BOROUGH COUNCIL
ENVIRONMENTAL HEALTH DEPARTMENT

Works required under Section 352
Notice on the Third Floor
KINNEL HALL , ST. GEORGE

address
KINNEL HALL
ST. GEORGE
ABERGELE

scale
NTS
drawn
date