


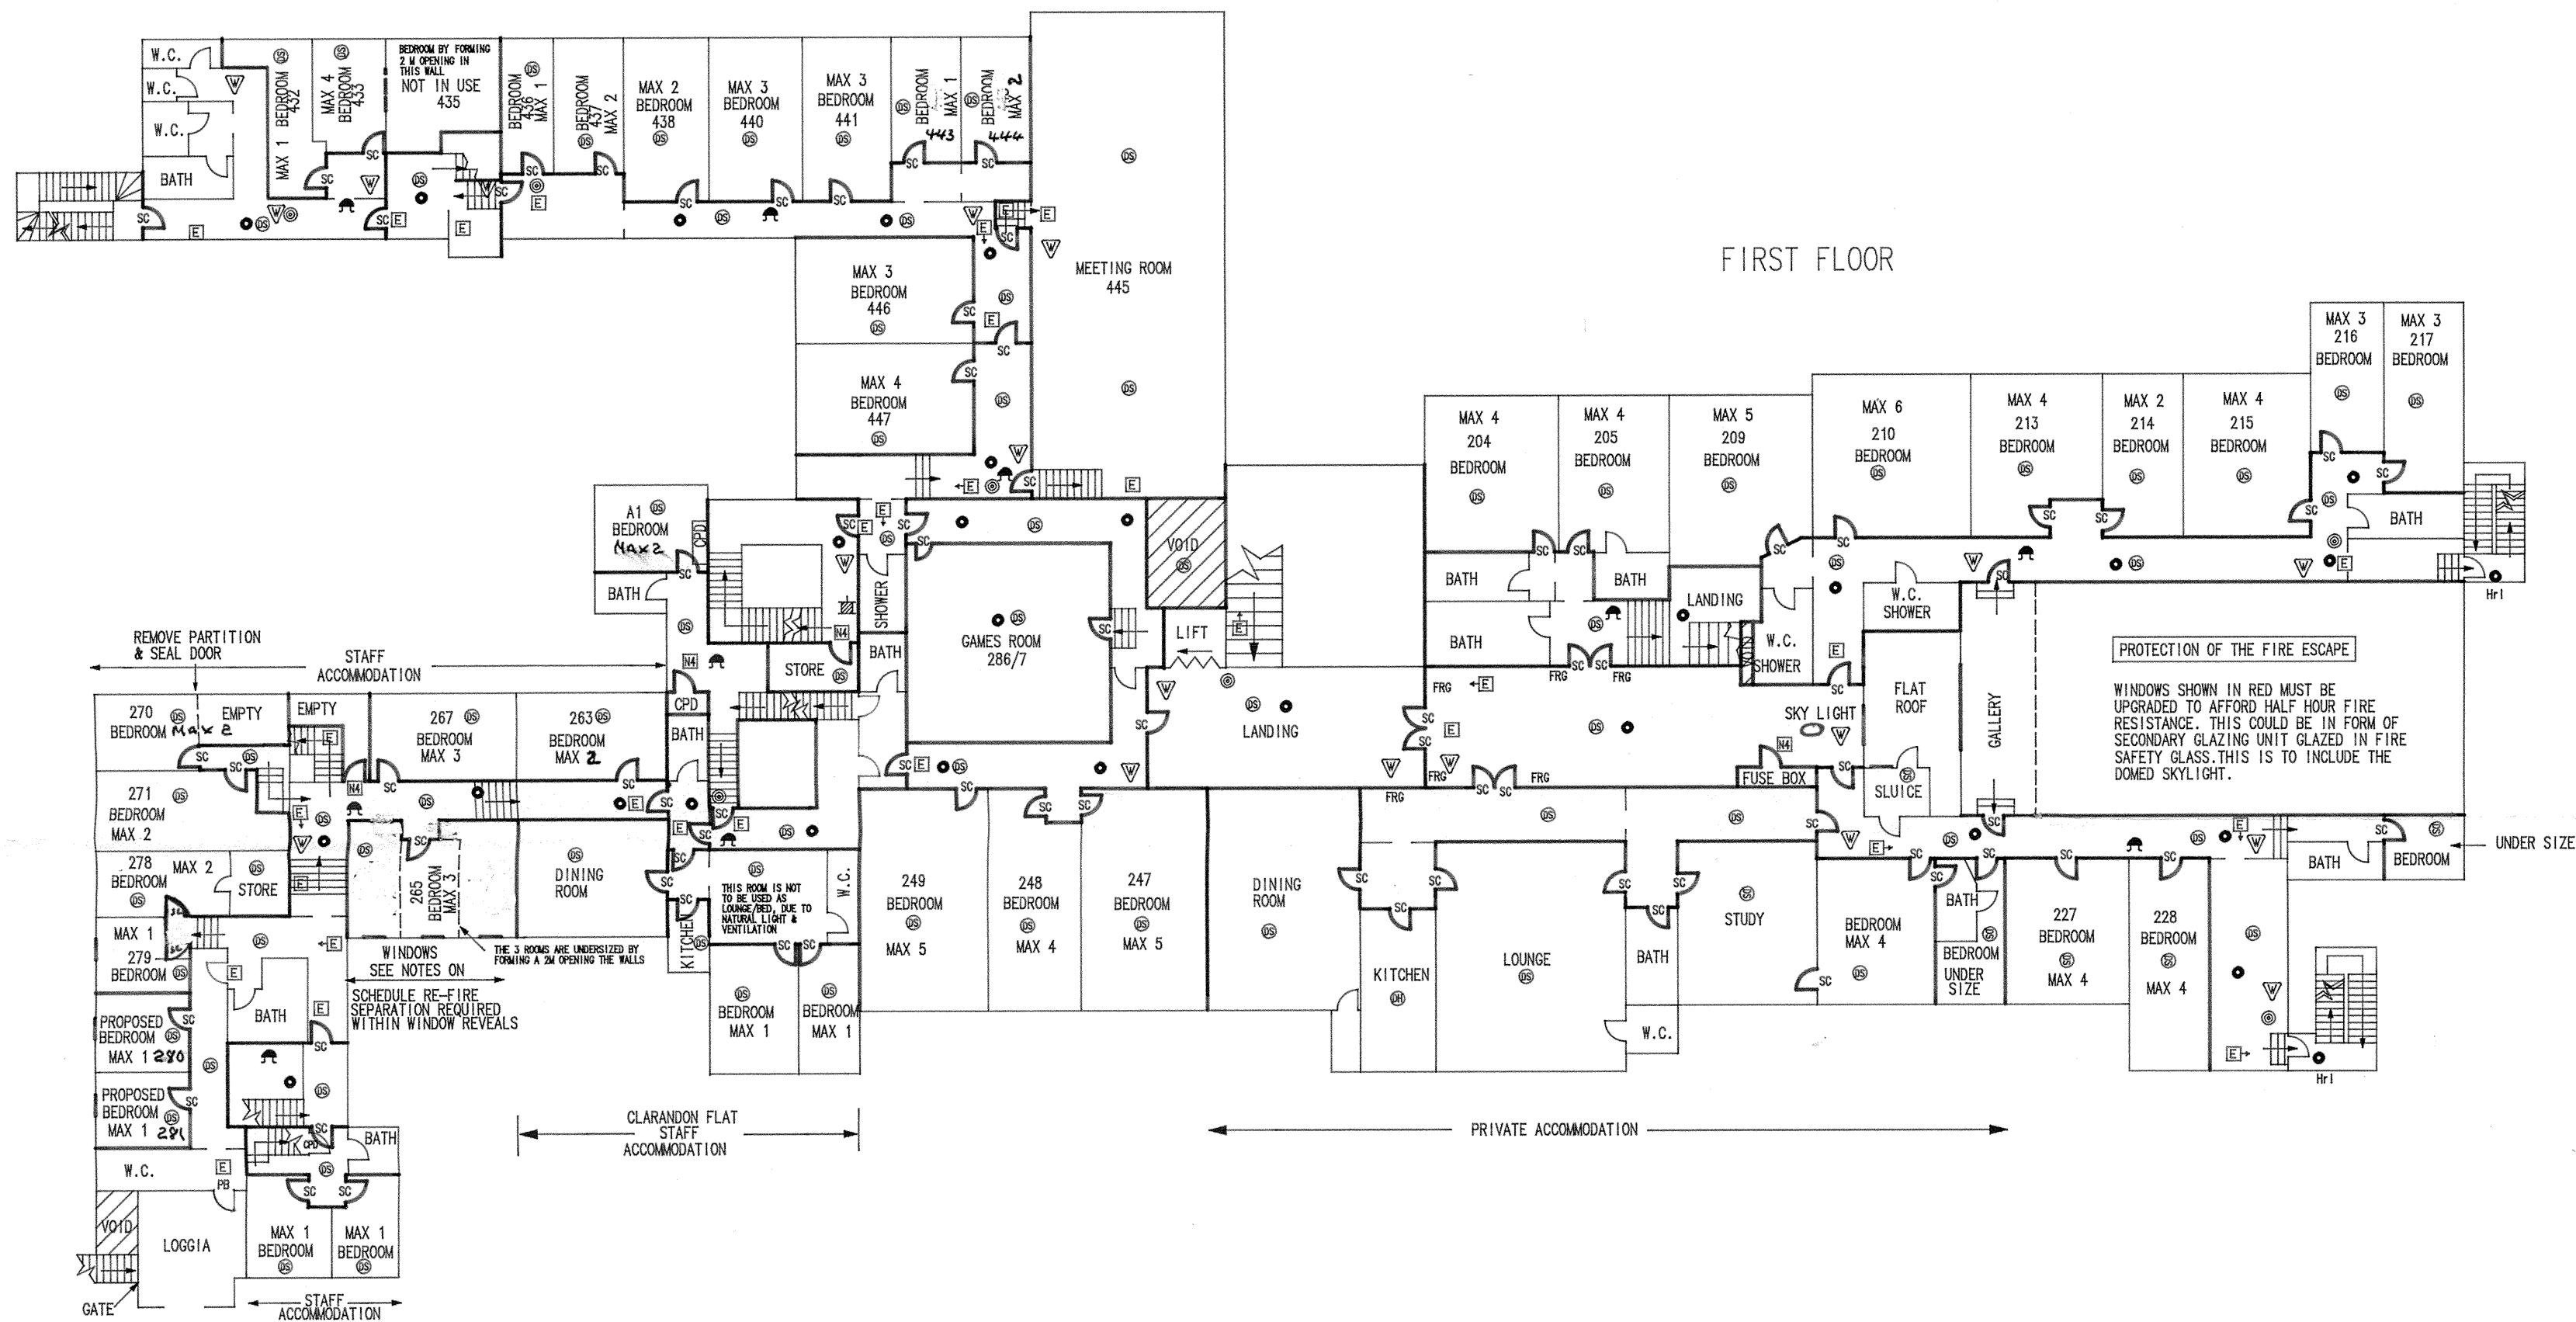

FIRST FLOOR

COLWYN BOROUGH COUNCIL
ENVIRONMENTAL HEALTH DEPARTMENT

Works required under Section 352
Notice on the First Floor of
KINMEL HALL, ST. GEORGE

address
KINMEL HALL
ST. GEORGE
ABERGELE

scale
NTS
drawn
date