
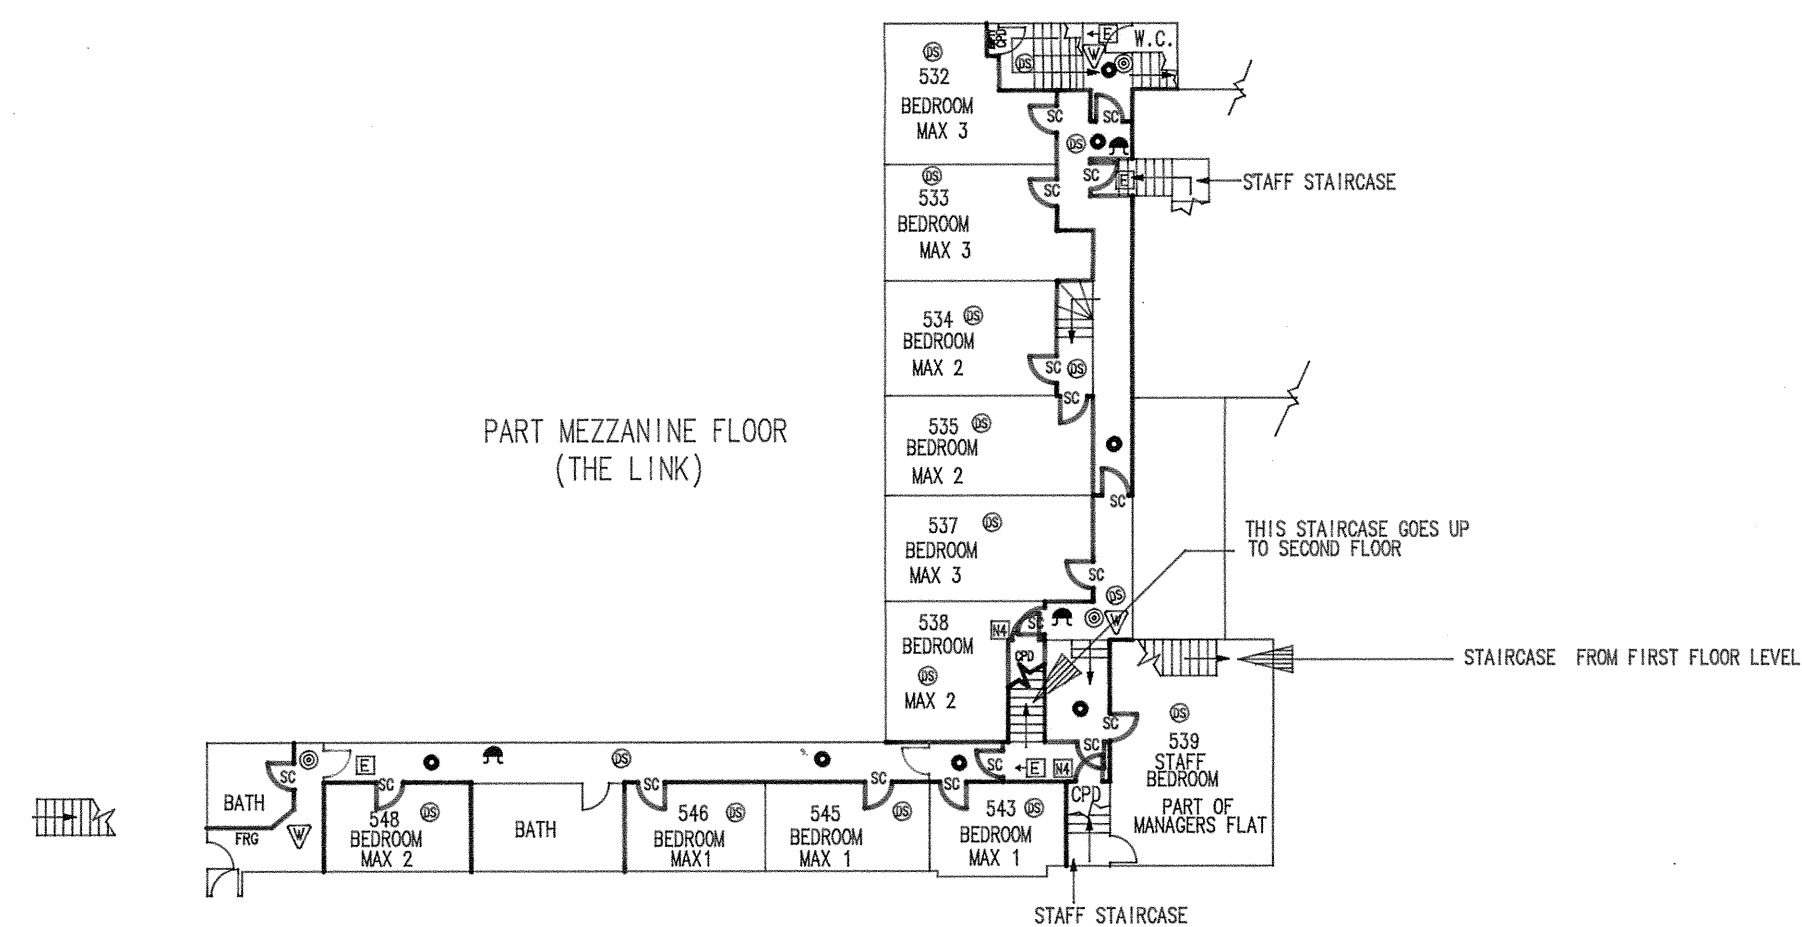


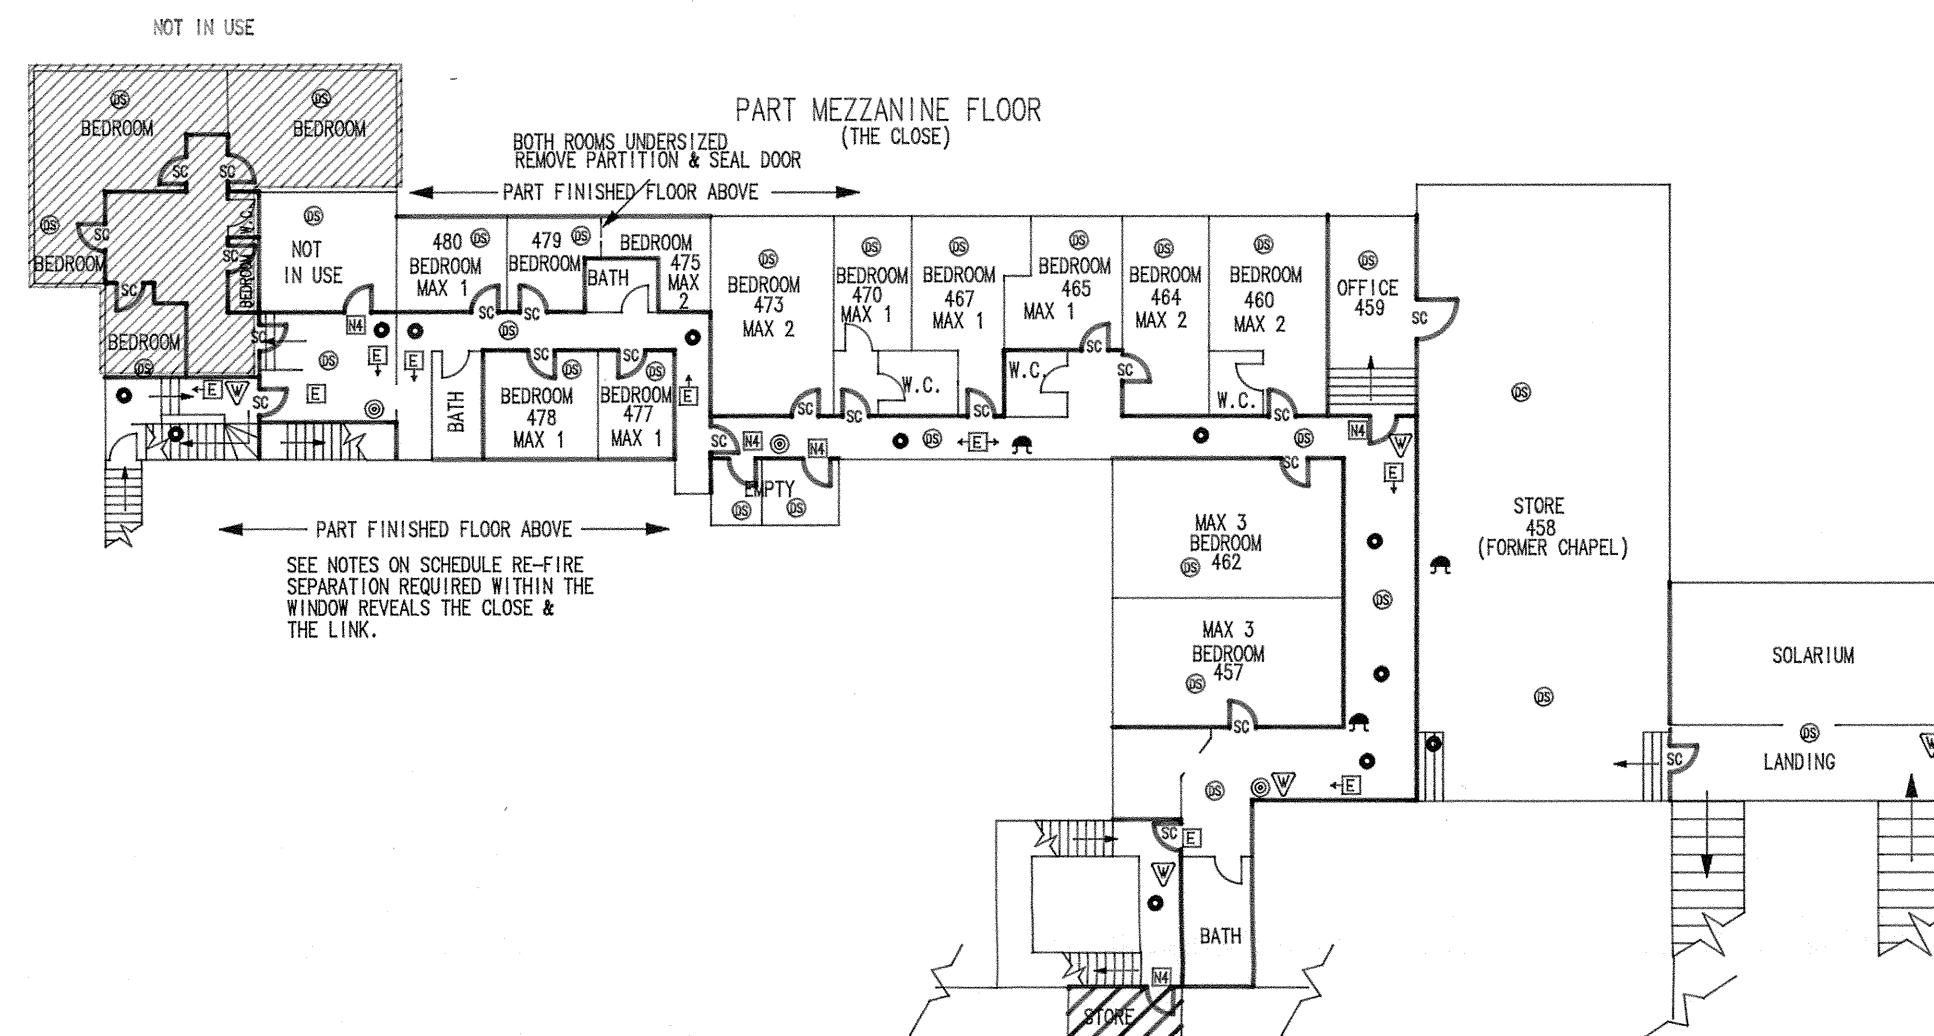

address KINMEL HALL ST. GEORGE ABERGELE	scale NTS
	drawn
	date